


THIS DRAWING IS BASED ON DIMENSIONAL SURVEY INFORMATION PROVIDED BY OTHERS. THE ARCHITECT CANNOT ACCEPT RESPONSIBILITY FOR THE ACCURACY OF THIS SURVEY INFORMATION.  
 THIS DRAWING SHOULD BE READ IN CONJUNCTION WITH ALL RELEVANT DRAWINGS, SPECIFICATIONS, SCHEDULES AND OTHER CONTRACT INFORMATION ISSUED BY THE ARCHITECT, STRUCTURAL ENGINEER, SERVICES ENGINEER AND ANY OTHER CONSULTANT EMPLOYED OR RETAINED BY THE EMPLOYER IN RESPECT OF THESE WORKS.  
 REPORT ANY DISCREPANCIES, CONFLICTS, ERRORS OR OMISSIONS TO THE CA AND SEEK DIRECTIONS BEFORE PROCEEDING.  
 ONLY DRAWINGS SHOWN WITH STATUS 'CONSTRUCTION' ARE TO BE USED FOR CONSTRUCTION.  
 IN THE CASE OF NEW WORKS, ALL DIMENSIONS SHOWN ARE TO THE FACE OF MASONRY, THE CENTRE LINE OF STRUCTURAL STEEL MEMBERS, OR THE FINISHED FACE OF STUD PARTITIONS, UNLESS NOTED OTHERWISE.  
 CONFIRM ALL DIMENSIONS AND LEVELS ON SITE PRIOR TO COMMENCING WORK. IF IN DOUBT ASK!  
 DO NOT SCALE FROM THIS DRAWING; USE ONLY FIGURED DIMENSIONS.  
 THIS DRAWING REMAINS THE COPYRIGHT OF BURRELL FOLEY FISCHER LLP

 

P02	FACULTY APPLICATION	29.08.2024
P01	FACULTY APPLICATION	16.08.2024
REV:	NOTES:	BY/CHKD: DATE:

DRAWING STATUS:  
**PRELIMINARY**  
 DO NOT SCALE OFF THIS DRAWING

**BURRELL FOLEY FISCHER**  
 ARCHITECTS AND URBAN DESIGNERS

STUDIO 9 · 14 SOUTHGATE ROAD · LONDON · N1 3LY  
 TEL: 020 7620 6114  
 www.bff-architects.co.uk mail@bff-architects.co.uk






JOB:  
 ST ALPHEGE, SOLIHULL

FOR:  
 SOLIHULL PARISH

AT:  
 CHURCH HILL ROAD, SOLIHULL, B91 3RQ

DRAWING TITLE:  
 EXISTING SITE PLAN


DATE: APRIL 24	SCALE: NTS@A3
JOB NO: BFF/1640	DRAWN BY: XX
	CHECKED BY: XX
DWG NO. (JOB-ORIG.-BLDG-LVL.-TYPE-ROLE-SHEET NO.-OR-REV.) 1640-BFF-ZZ-00-DR-A-0005	-P02

- KEY**
-  Existing path / road
  -  Entrance for general use
  -  Secondary entrance - rarely used
  -  Headstone position
  -  Churchyard boundary

SCALE BAR 1:200



THIS DRAWING IS BASED ON DIMENSIONAL SURVEY INFORMATION PROVIDED BY OTHERS. THE ARCHITECT CANNOT ACCEPT RESPONSIBILITY FOR THE ACCURACY OF THIS SURVEY INFORMATION.  
 THIS DRAWING SHOULD BE READ IN CONJUNCTION WITH ALL RELEVANT DRAWINGS, SPECIFICATIONS, SCHEDULES AND OTHER CONTRACT INFORMATION ISSUED BY THE ARCHITECT, STRUCTURAL ENGINEER, SERVICES ENGINEER AND ANY OTHER CONSULTANT EMPLOYED OR RETAINED BY THE EMPLOYER IN RESPECT OF THESE WORKS.  
 REPORT ANY DISCREPANCIES, CONFLICTS, ERRORS OR OMISSIONS TO THE CA AND SEEK DIRECTIONS BEFORE PROCEEDING.  
 ONLY DRAWINGS SHOWN WITH STATUS 'CONSTRUCTION' ARE TO BE USED FOR CONSTRUCTION.  
 IN THE CASE OF NEW WORKS, ALL DIMENSIONS SHOWN ARE TO THE FACE OF MASONRY, THE CENTRE LINE OF STRUCTURAL STEEL MEMBERS, OR THE FINISHED FACE OF STUD PARTITIONS, UNLESS NOTED OTHERWISE.  
 CONFIRM ALL DIMENSIONS AND LEVELS ON SITE PRIOR TO COMMENCING WORK. IF IN DOUBT ASK!  
 DO NOT SCALE FROM THIS DRAWING; USE ONLY FIGURED DIMENSIONS.  
 THIS DRAWING REMAINS THE COPYRIGHT OF  
**BURRELL FOLEY FISCHER LLP**

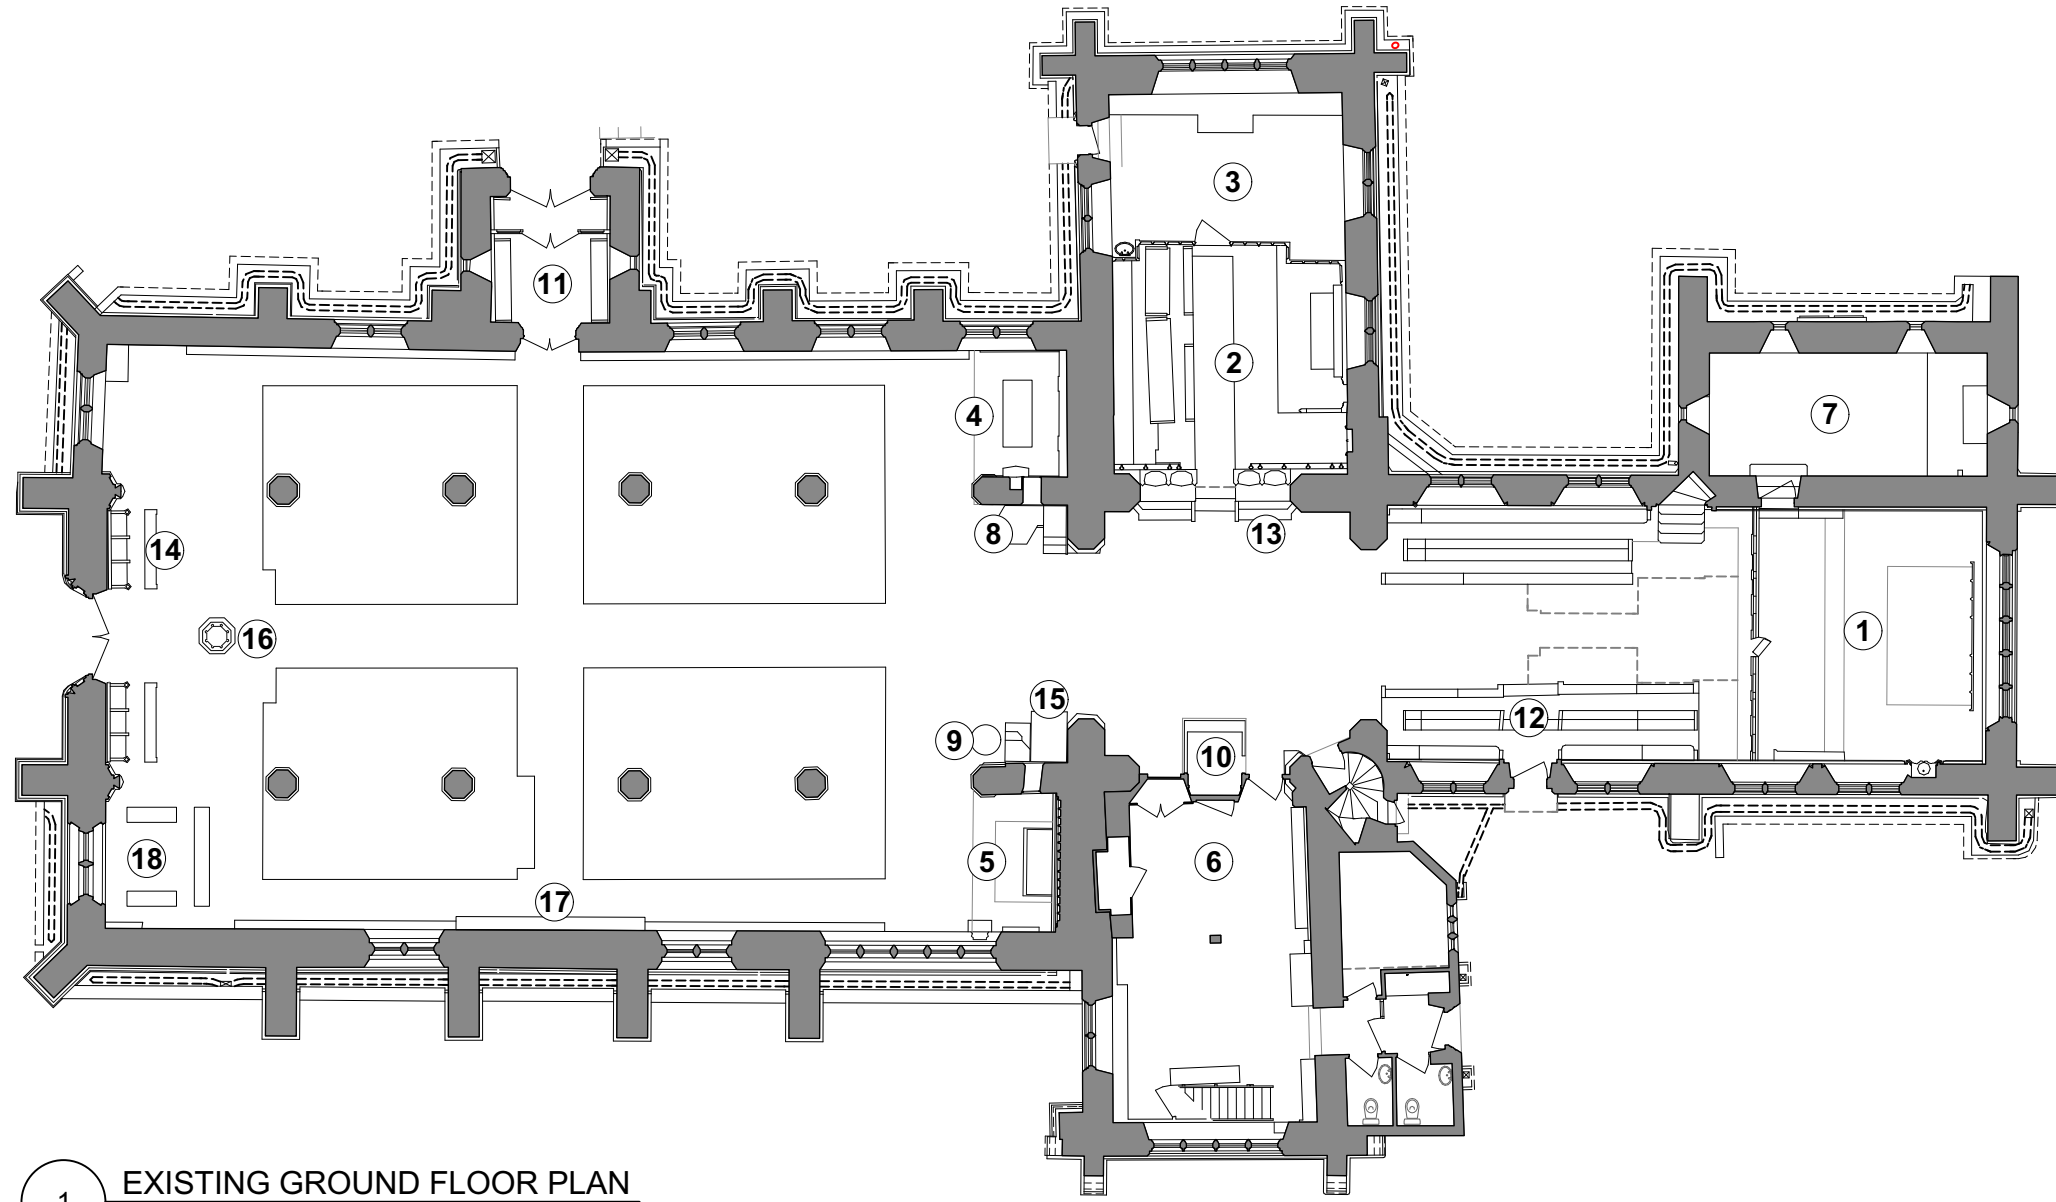

**1** EXISTING GROUND FLOOR PLAN  
 Scale: 1:200

- KEY**
- 1 Altar
  - 2 Chapel of St Katherine
  - 3 Sacristy and Chapel of St Nicholas
  - 4 Chapel of St Thomas-a-Becket
  - 5 Chapel of St Antony
  - 6 Vestry
  - 7 St Francis Chapel (lower) & Chapel of St Alphege (upper)
  - 8 Pulpit
  - 9 Eagle lectern
  - 10 Organ
  - 11 North entrance
  - 12 Choir stalls
  - 13 Server stalls
  - 14 Wardens' stalls
  - 15 Rector's stall
  - 16 Font
  - 17 Book stall
  - 18 Children's Corner

P02 FACULTY APPLICATION 29.08.2024  
 P01 FACULTY APPLICATION 16.08.2024  
 REV. NOTES: BY/CHKD: DATE:

DRAWING STATUS:  
**PRELIMINARY**  
 DO NOT SCALE OFF THIS DRAWING

**BURRELL FOLEY FISCHER**  
 ARCHITECTS AND URBAN DESIGNERS

STUDIO 9 · 14 SOUTHGATE ROAD · LONDON · N1 3LJ  
 TEL: 020 7620 6114  
 www.bff-architects.co.uk mail@bff-architects.co.uk

JOB:  
**ST ALPHEGE, SOLIHULL**

FOR:  
**SOLIHULL PARISH**

AT:  
**CHURCH HILL ROAD, SOLIHULL, B91 3RQ**

DRAWING TITLE:  
**EXISTING GROUND FLOOR PLAN**

DATE: <b>APRIL 24</b>	SCALE: <b>1:200@A3</b>
JOB NO: <b>BFF/1640</b>	DRAWN BY: <b>XX</b>
	CHECKED BY: <b>XX</b>
DWG NO. (JOB-ORIG.-BLDG-LVL.-TYPE-ROLE-SHEET NO.-OP.-REV.) <b>1640-BFF-ZZ-00-DR-A-0010 -P02</b>	

Copyright

THIS DRAWING IS BASED ON DIMENSIONAL SURVEY INFORMATION PROVIDED BY OTHERS. THE ARCHITECT CANNOT ACCEPT RESPONSIBILITY FOR THE ACCURACY OF THIS SURVEY INFORMATION.


THIS DRAWING SHOULD BE READ IN CONJUNCTION WITH ALL RELEVANT DRAWINGS, SPECIFICATIONS, SCHEDULES AND OTHER CONTRACT INFORMATION ISSUED BY THE ARCHITECT, STRUCTURAL ENGINEER, SERVICES ENGINEER AND ANY OTHER CONSULTANT EMPLOYED OR RETAINED BY THE EMPLOYER IN RESPECT OF THESE WORKS. REPORT ANY DISCREPANCIES, CONFLICTS, ERRORS OR OMISSIONS TO THE CA AND SEEK DIRECTIONS BEFORE PROCEEDING.

ONLY DRAWINGS SHOWN WITH STATUS 'CONSTRUCTION' ARE TO BE USED FOR CONSTRUCTION.

IN THE CASE OF NEW WORKS, ALL DIMENSIONS SHOWN ARE TO THE FACE OF MASONRY, THE CENTRE LINE OF STRUCTURAL STEEL MEMBERS, OR THE FINISHED FACE OF STUD PARTITIONS, UNLESS NOTED OTHERWISE. CONFIRM ALL DIMENSIONS AND LEVELS ON SITE PRIOR TO COMMENCING WORK. IF IN DOUBT ASK! DO NOT SCALE FROM THIS DRAWING; USE ONLY FIGURED DIMENSIONS.

THIS DRAWING REMAINS THE COPYRIGHT OF BURRELL FOLEY FISHER LLP

- RESIN-BOUND GRAVEL IN WIDENED AREA AROUND NEW NARTHEX
- YOUNG HAZEL TREE REMOVED
- NEW FOUL DRAINAGE CONNECTED TO EXISTING
- PROPOSED NEW ROAD LAYOUT SHOWN IN BLUE (ENTRANCE REALIGNED)
- NEW OPENING THROUGH EXISTING CHURCHYARD WALL
- 2no. YEWE TREES REMOVED
- NEW CONTEMPLATION GARDEN AREA
- NEW SITTING AREA
- 1.93M CHANGE IN LEVEL ALONG LENGTH OF PATH TO BE NEGOTIATED THROUGH RAMPS AND STEPS
- VEHICLE DROP-OFF POINT

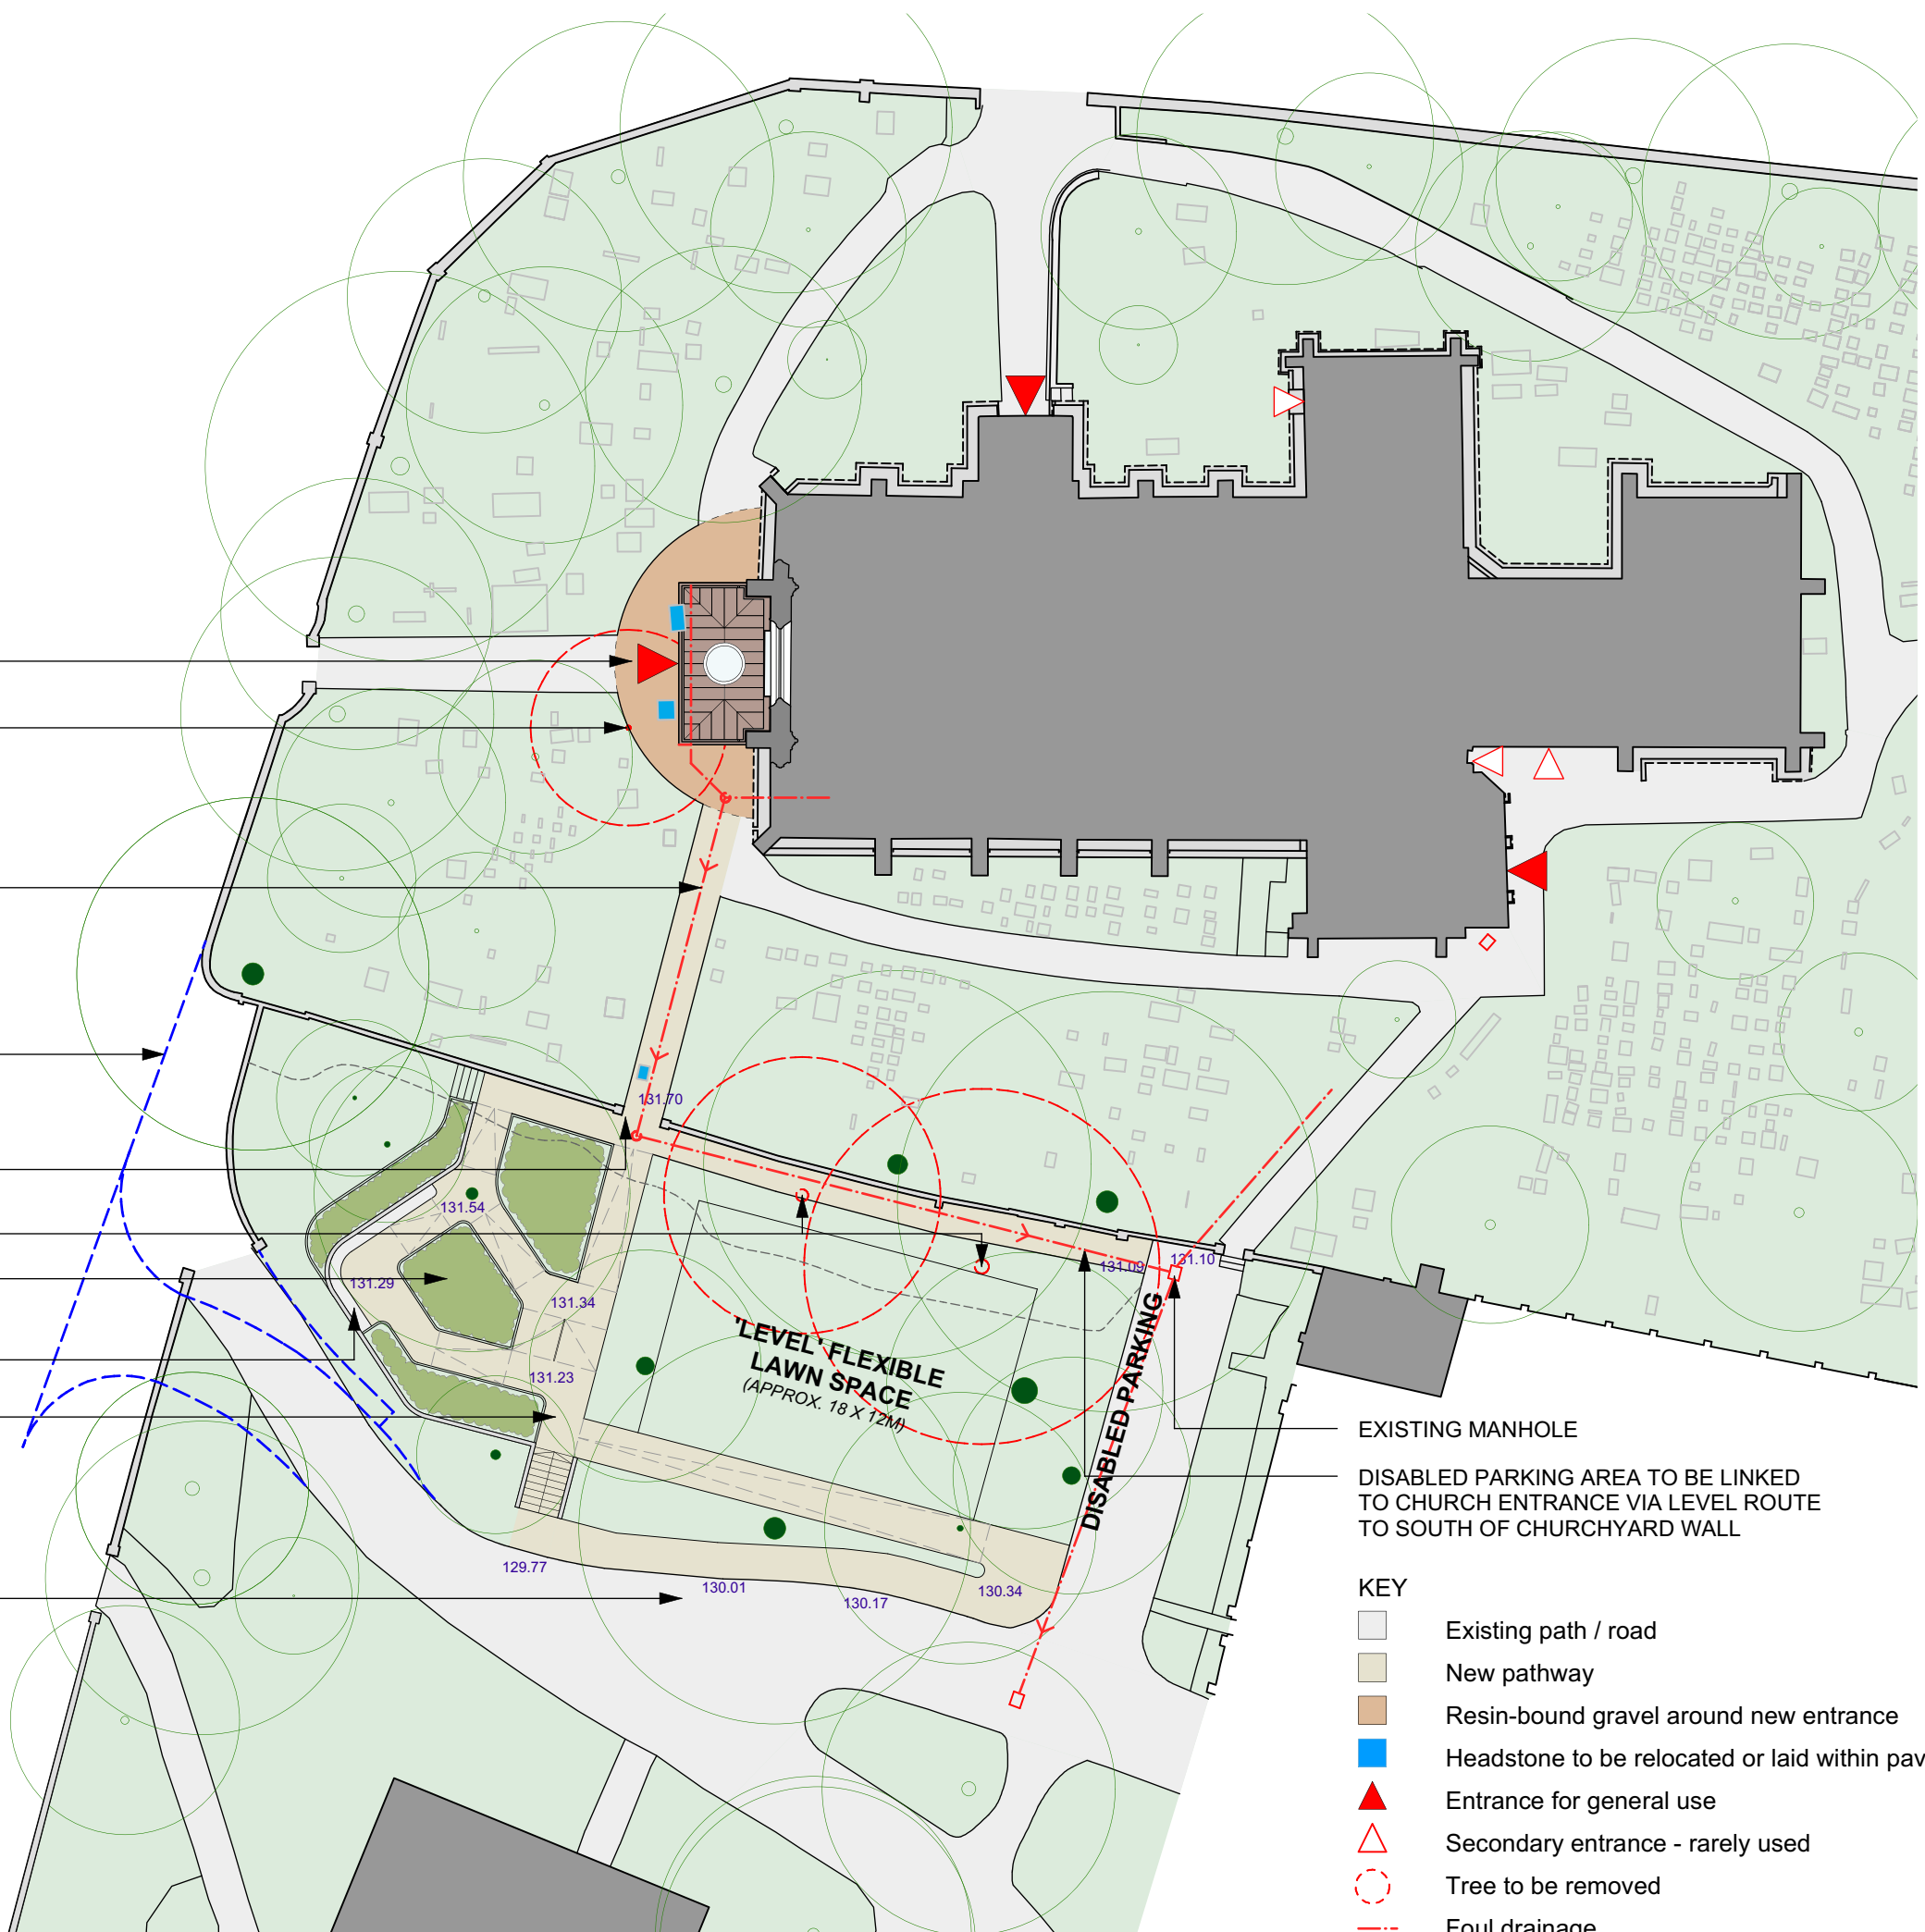

- EXISTING MANHOLE
  - DISABLED PARKING AREA TO BE LINKED TO CHURCH ENTRANCE VIA LEVEL ROUTE TO SOUTH OF CHURCHYARD WALL
- KEY**
- Existing path / road
  - New pathway
  - Resin-bound gravel around new entrance
  - Headstone to be relocated or laid within paving
  - Entrance for general use
  - Secondary entrance - rarely used
  - Tree to be removed
  - Foul drainage

P02 FACULTY APPLICATION 29.08.2024  
P01 FACULTY APPLICATION 16.08.2024  
REV: NOTES: BY/CHKD: DATE:  
DRAWING STATUS: PRELIMINARY  
DO NOT SCALE OFF THIS DRAWING

**BURRELL FOLEY FISHER**  
ARCHITECTS AND URBAN DESIGNERS

STUDIO 9 · 14 SOUTHGATE ROAD · LONDON · N1 3LY  
TEL: 020 7620 6114  
www.bff-architects.co.uk mail@bff-architects.co.uk


JOB:  
ST ALPHEGE, SOLIHULL

FOR:  
SOLIHULL PARISH


AT:  
CHURCH HILL ROAD, SOLIHULL, B91 3RQ

DRAWING TITLE:  
PROPOSED LANDSCAPE PLAN

DATE: APRIL 24 SCALE: NTS@A3  
JOB NO: BFF/1640 DRAWN BY: XX CHECKED BY: XX  
DWG NO. (JOB-ORIG-BLDG-LVL-TYPE-ROLE-SHEET NO.-OP-REV.)  
1640-BFF-ZZ-00-DR-A-0200 -P02  
Copyright

 

THIS DRAWING IS BASED ON DIMENSIONAL SURVEY INFORMATION PROVIDED BY OTHERS. THE ARCHITECT CANNOT ACCEPT RESPONSIBILITY FOR THE ACCURACY OF THIS SURVEY INFORMATION.  
 THIS DRAWING SHOULD BE READ IN CONJUNCTION WITH ALL RELEVANT DRAWINGS, SPECIFICATIONS, SCHEDULES AND OTHER CONTRACT INFORMATION ISSUED BY THE ARCHITECT, STRUCTURAL ENGINEER, SERVICES ENGINEER AND ANY OTHER CONSULTANT EMPLOYED OR RETAINED BY THE EMPLOYER IN RESPECT OF THESE WORKS.  
 REPORT ANY DISCREPANCIES, CONFLICTS, ERRORS OR OMISSIONS TO THE CA AND SEEK DIRECTIONS BEFORE PROCEEDING.  
 ONLY DRAWINGS SHOWN WITH STATUS 'CONSTRUCTION' ARE TO BE USED FOR CONSTRUCTION.  
 IN THE CASE OF NEW WORKS, ALL DIMENSIONS SHOWN ARE TO THE FACE OF MASONRY, THE CENTRE LINE OF STRUCTURAL STEEL MEMBERS, OR THE FINISHED FACE OF STUD PARTITIONS, UNLESS NOTED OTHERWISE.  
 CONFIRM ALL DIMENSIONS AND LEVELS ON SITE PRIOR TO COMMENCING WORK. IF IN DOUBT ASK!  
 DO NOT SCALE FROM THIS DRAWING; USE ONLY FIGURED DIMENSIONS.  
 THIS DRAWING REMAINS THE COPYRIGHT OF  
**BURRELL FOLEY FISCHER LLP**

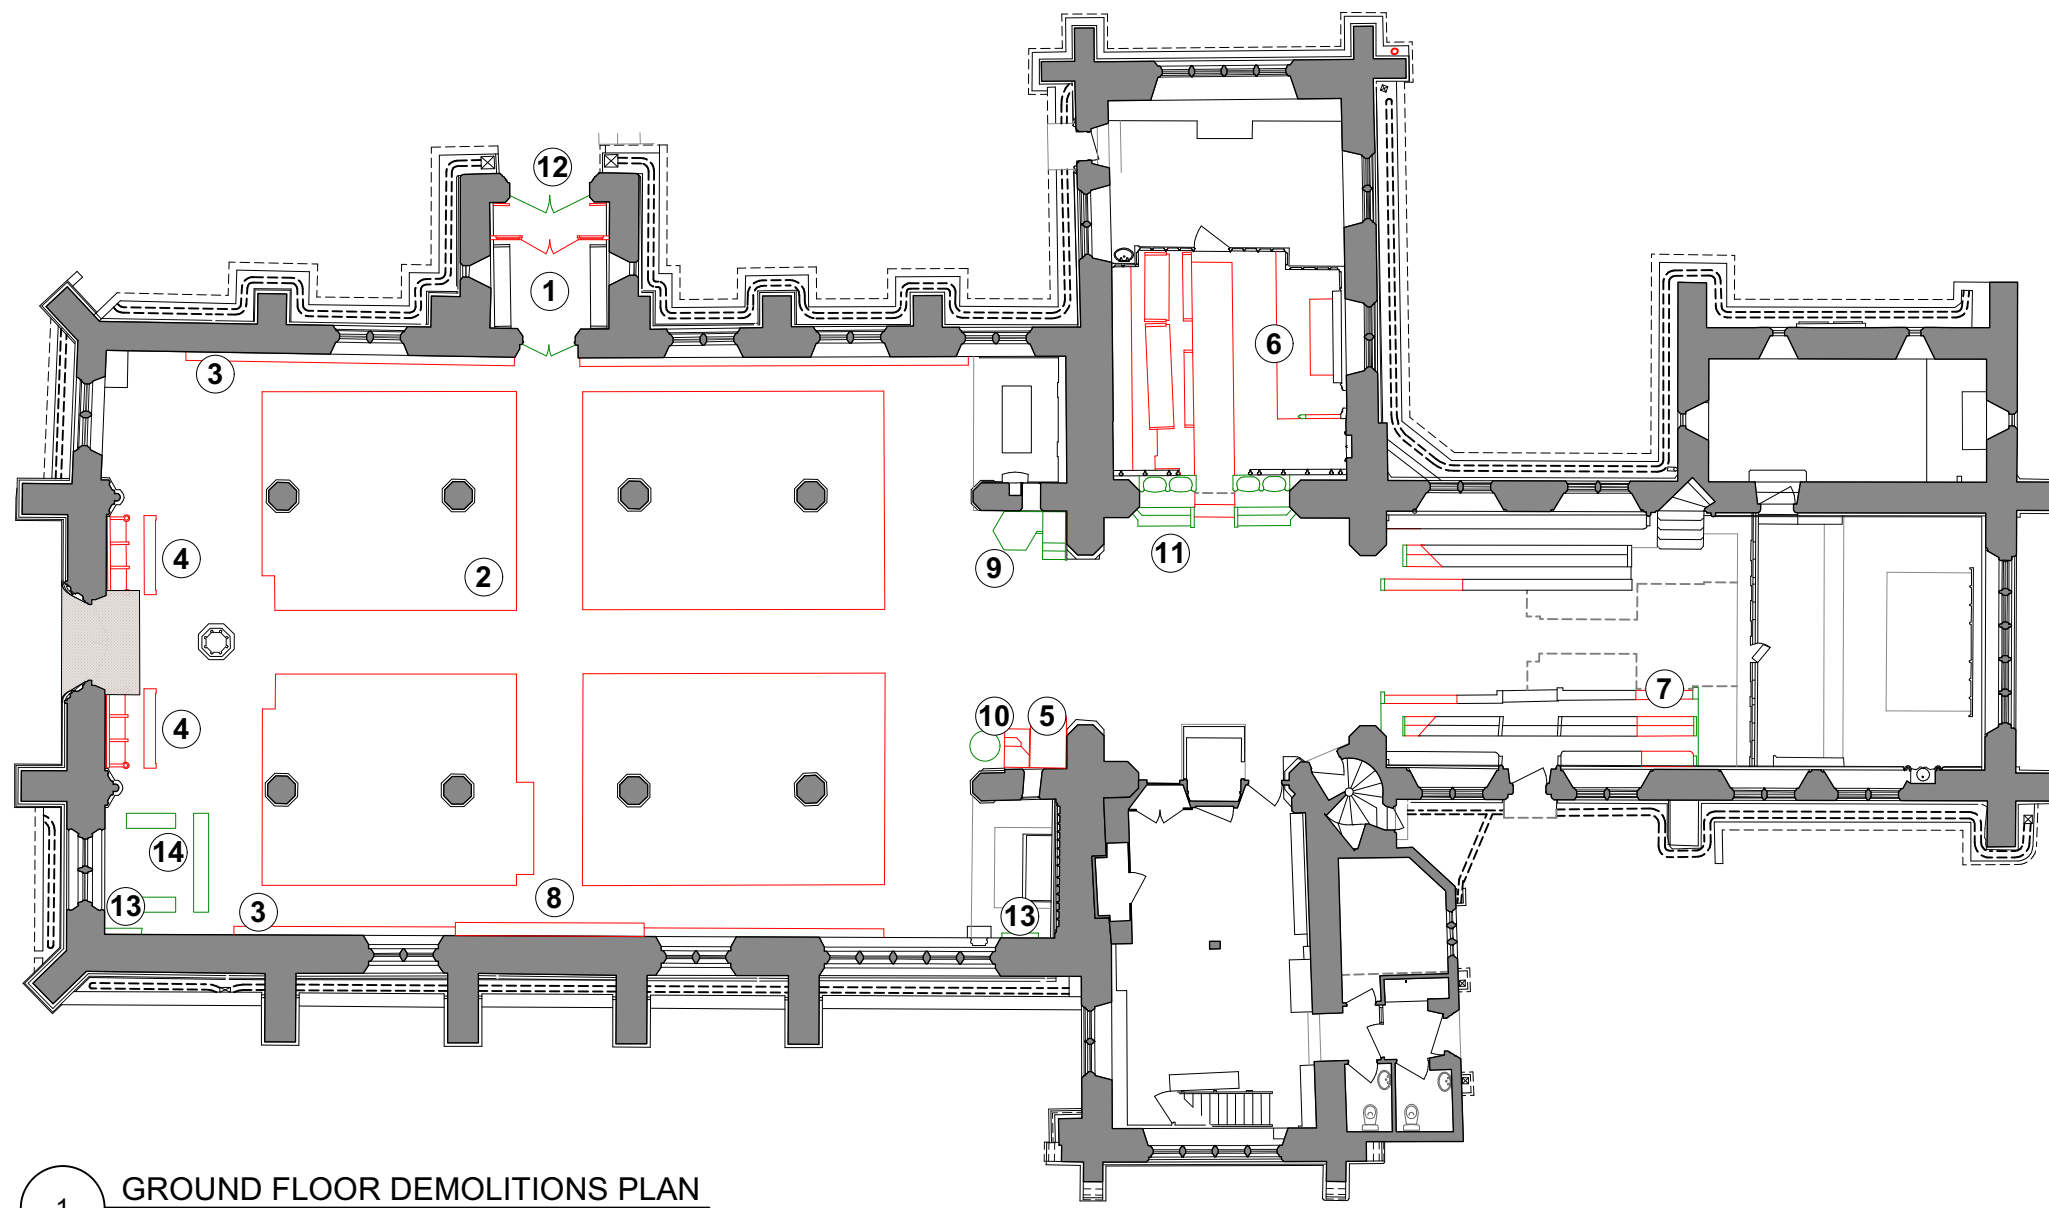

**1 GROUND FLOOR DEMOLITIONS PLAN**  
 Scale: 1:200

**KEY**

**Fittings to be removed shown red**

- 1 North entrance glazed screen
- 2 Fixed pews & pew islands
- 3 Perimeter heating pipes
- 4 Wardens' Stalls (incorporating Roll of Rectors)
- 5 Rector's stall & lectern steps
- 6 St Katherine's Chapel fittings (including stalls and altar table)
- 7 Choir stalls (to be adapted)
- 8 Book stall (to be replaced)

**Fittings to be relocated shown green**

- 9 Pulpit
- 10 Eagle lectern
- 11 Server stalls
- 12 North entrance outer gates
- 13 Grave markers set vertically in corner (to be reset in the north aisle)
- 14 Children's corner

**NB. Loose fittings to be removed / replaced**

- Hassocks
- Funeral candles (6no.)

P02 FACULTY APPLICATION 29.08.2024  
 P01 FACULTY APPLICATION 16.08.2024  
 REV. NOTES: BY/CHKD: DATE:

DRAWING STATUS:  
**PRELIMINARY**  
 DO NOT SCALE OFF THIS DRAWING

**BURRELL FOLEY FISCHER**  
 ARCHITECTS AND URBAN DESIGNERS

STUDIO 9 · 14 SOUTHGATE ROAD · LONDON · N1 3LY  
 TEL: 020 7620 6114  
 www.bff-architects.co.uk mail@bff-architects.co.uk

JOB:  
**ST ALPHEGE, SOLIHULL**


FOR:  
**SOLIHULL PARISH**

AT:  
**CHURCH HILL ROAD, SOLIHULL, B91 3RQ**

DRAWING TITLE:  
**GROUND FLOOR DEMOLITIONS PLAN**

DATE: <b>APRIL 24</b>	SCALE: <b>1:200@A3</b>
JOB NO: <b>BFF/1640</b>	DRAWN BY: <b>XX</b>
	CHECKED BY: <b>XX</b>
DWG NO. (JOB-ORIG-BLDG-LVL-TYPE-ROLE-SHEET NO.-OP-REV.) <b>1640-BFF-ZZ-00-DR-A-0205 -P02</b>	

Copyright

 

THIS DRAWING IS BASED ON DIMENSIONAL SURVEY INFORMATION PROVIDED BY OTHERS. THE ARCHITECT CANNOT ACCEPT RESPONSIBILITY FOR THE ACCURACY OF THIS SURVEY INFORMATION.

THIS DRAWING SHOULD BE READ IN CONJUNCTION WITH ALL RELEVANT DRAWINGS, SPECIFICATIONS, SCHEDULES AND OTHER CONTRACT INFORMATION ISSUED BY THE ARCHITECT, STRUCTURAL ENGINEER, SERVICES ENGINEER AND ANY OTHER CONSULTANT EMPLOYED OR RETAINED BY THE EMPLOYER IN RESPECT OF THESE WORKS.

REPORT ANY DISCREPANCIES, CONFLICTS, ERRORS OR OMISSIONS TO THE CA AND SEEK DIRECTIONS BEFORE PROCEEDING.


ONLY DRAWINGS SHOWN WITH STATUS 'CONSTRUCTION' ARE TO BE USED FOR CONSTRUCTION.

IN THE CASE OF NEW WORKS, ALL DIMENSIONS SHOWN ARE TO THE FACE OF MASONRY, THE CENTRE LINE OF STRUCTURAL STEEL MEMBERS, OR THE FINISHED FACE OF STUD PARTITIONS, UNLESS NOTED OTHERWISE.

CONFIRM ALL DIMENSIONS AND LEVELS ON SITE PRIOR TO COMMENCING WORK. IF IN DOUBT ASK!

DO NOT SCALE FROM THIS DRAWING; USE ONLY FIGURED DIMENSIONS.

THIS DRAWING REMAINS THE COPYRIGHT OF BURRELL FOLEY FISCHER LLP

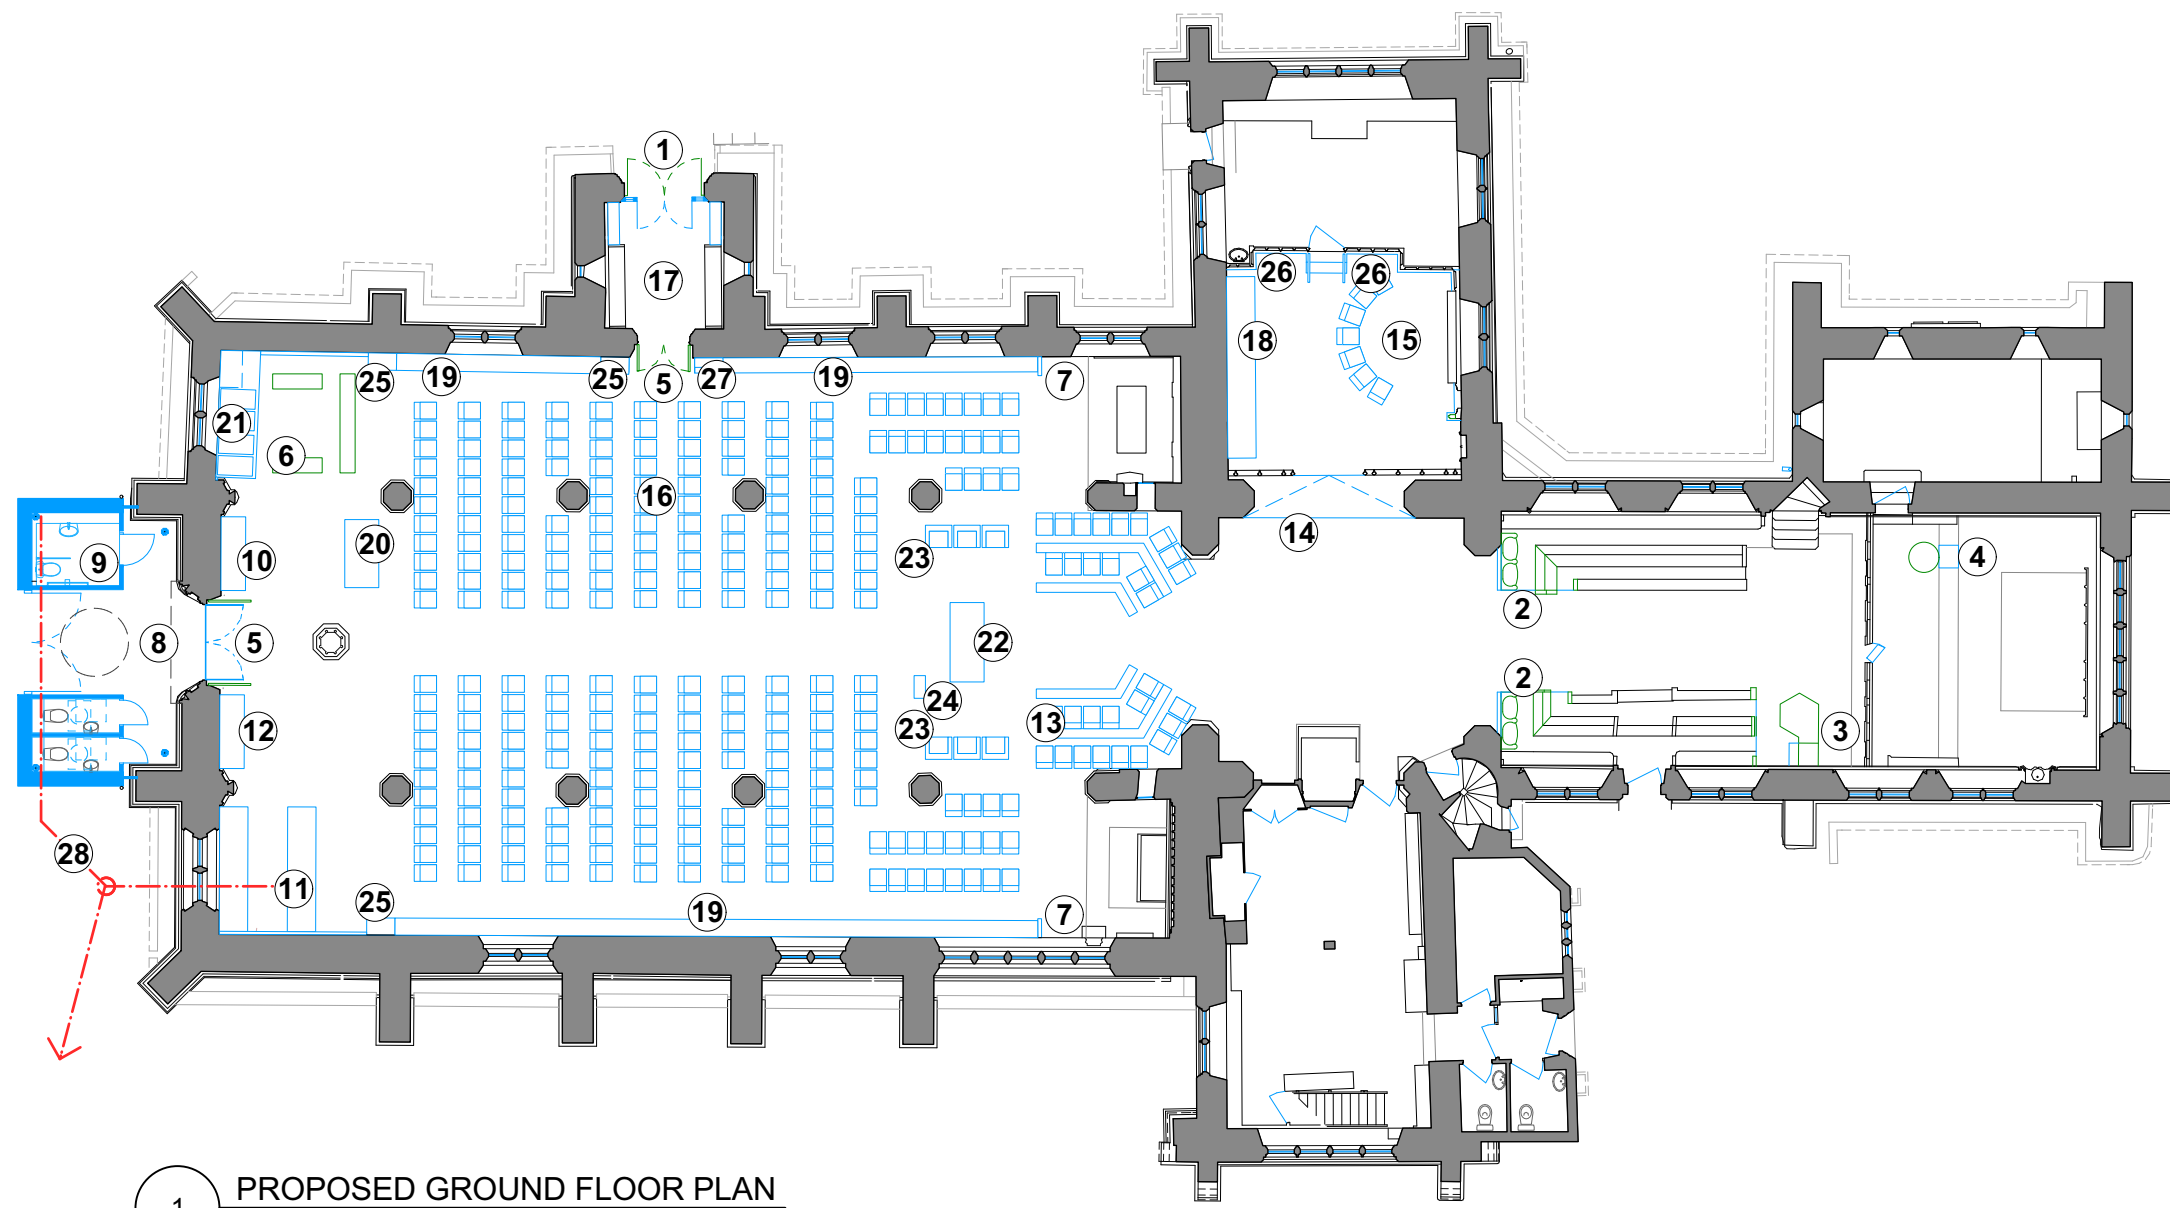

**1 PROPOSED GROUND FLOOR PLAN**  
Scale: 1:200

**KEY**

**Adaptation of existing elements (shown green)**

- 1 Gates adapted to be fixed open
- 2 Existing server stalls & choir stalls adapted
- 3 Pulpit relocated and platform removed
- 4 Eagle lectern relocated
- 5 Existing north & west doors fixed open
- 6 Children's area relocated (existing furniture retained to match new)
- 7 Mayoral and memorial pew ends to be relocated

**New elements (shown blue)**

- 8 New west entrance (narthex) with circular rooflight & glazed doors
- 9 New WCs
- 10 Welcome desk
- 11 Servedy & counter
- 12 Book stall
- 13 New choir stalls
- 14 Ramp into north transept
- 15 Flexible flat-floor / meeting space
- 16 Fixed pews replaced with loose seating
- 17 North entrance adapted with new glazed doors & storage (seating retained)

- 18 Storage cupboards
- 19 Fixed seating over perimeter heating with interpretation boards above
- 20 Moveable AV desk
- 21 Chair storage (within storage wall incorporating switch box)
- 22 New altar location
- 23 Altar party chairs
- 24 New lectern / legilium
- 25 Book cupboards (hymn books & bibles)
- 26 Roll of Rectors board
- 27 Housing for lighting controls
- 28 New foul drainage

P02 FACULTY APPLICATION 29.08.2024  
P01 FACULTY APPLICATION 16/08/2024  
REV. NOTES: BY/CHKD: DATE:

DRAWING STATUS:  
**PRELIMINARY**  
DO NOT SCALE OFF THIS DRAWING

**BURRELL FOLEY FISCHER**  
ARCHITECTS AND URBAN DESIGNERS

STUDIO 9 · 14 SOUTHGATE ROAD · LONDON · N1 3LY  
TEL: 020 7620 6114  
www.bff-architects.co.uk mail@bff-architects.co.uk

JOB:  
ST ALPHEGE, SOLIHULL


FOR:  
SOLIHULL PARISH

AT:  
CHURCH HILL ROAD, SOLIHULL, B91 3RQ


DRAWING TITLE:  
PROPOSED GROUND FLOOR PLAN

DATE: APRIL 24	SCALE: 1:200@A3
JOB NO: BFF/1640	DRAWN BY: XX
	CHECKED BY: XX
DWG NO. (JOB-ORIG.-BLDG-LVL-TYPE-ROLE-SHEET NO.-OP.-REV.) 1640-BFF-ZZ-00-DR-A-0210 -P02	

Copyright

 

THIS DRAWING IS BASED ON DIMENSIONAL SURVEY INFORMATION PROVIDED BY OTHERS. THE ARCHITECT CANNOT ACCEPT RESPONSIBILITY FOR THE ACCURACY OF THIS SURVEY INFORMATION. THIS DRAWING SHOULD BE READ IN CONJUNCTION WITH ALL RELEVANT DRAWINGS, SPECIFICATIONS, SCHEDULES AND OTHER CONTRACT INFORMATION ISSUED BY THE ARCHITECT, STRUCTURAL ENGINEER, SERVICES ENGINEER AND ANY OTHER CONSULTANT EMPLOYED OR RETAINED BY THE EMPLOYER IN RESPECT OF THESE WORKS. REPORT ANY DISCREPANCIES, CONFLICTS, ERRORS OR OMISSIONS TO THE CA AND SEEK DIRECTIONS BEFORE PROCEEDING. ONLY DRAWINGS SHOWN WITH STATUS 'CONSTRUCTION' ARE TO BE USED FOR CONSTRUCTION. IN THE CASE OF NEW WORKS, ALL DIMENSIONS SHOWN ARE TO THE FACE OF MASONRY, THE CENTRE LINE OF STRUCTURAL STEEL MEMBERS, OR THE FINISHED FACE OF STUD PARTITIONS, UNLESS NOTED OTHERWISE. CONFIRM ALL DIMENSIONS AND LEVELS ON SITE PRIOR TO COMMENCING WORK. IF IN DOUBT ASK! DO NOT SCALE FROM THIS DRAWING; USE ONLY FIGURED DIMENSIONS. THIS DRAWING REMAINS THE COPYRIGHT OF BURRELL FOLEY FISHER LLP

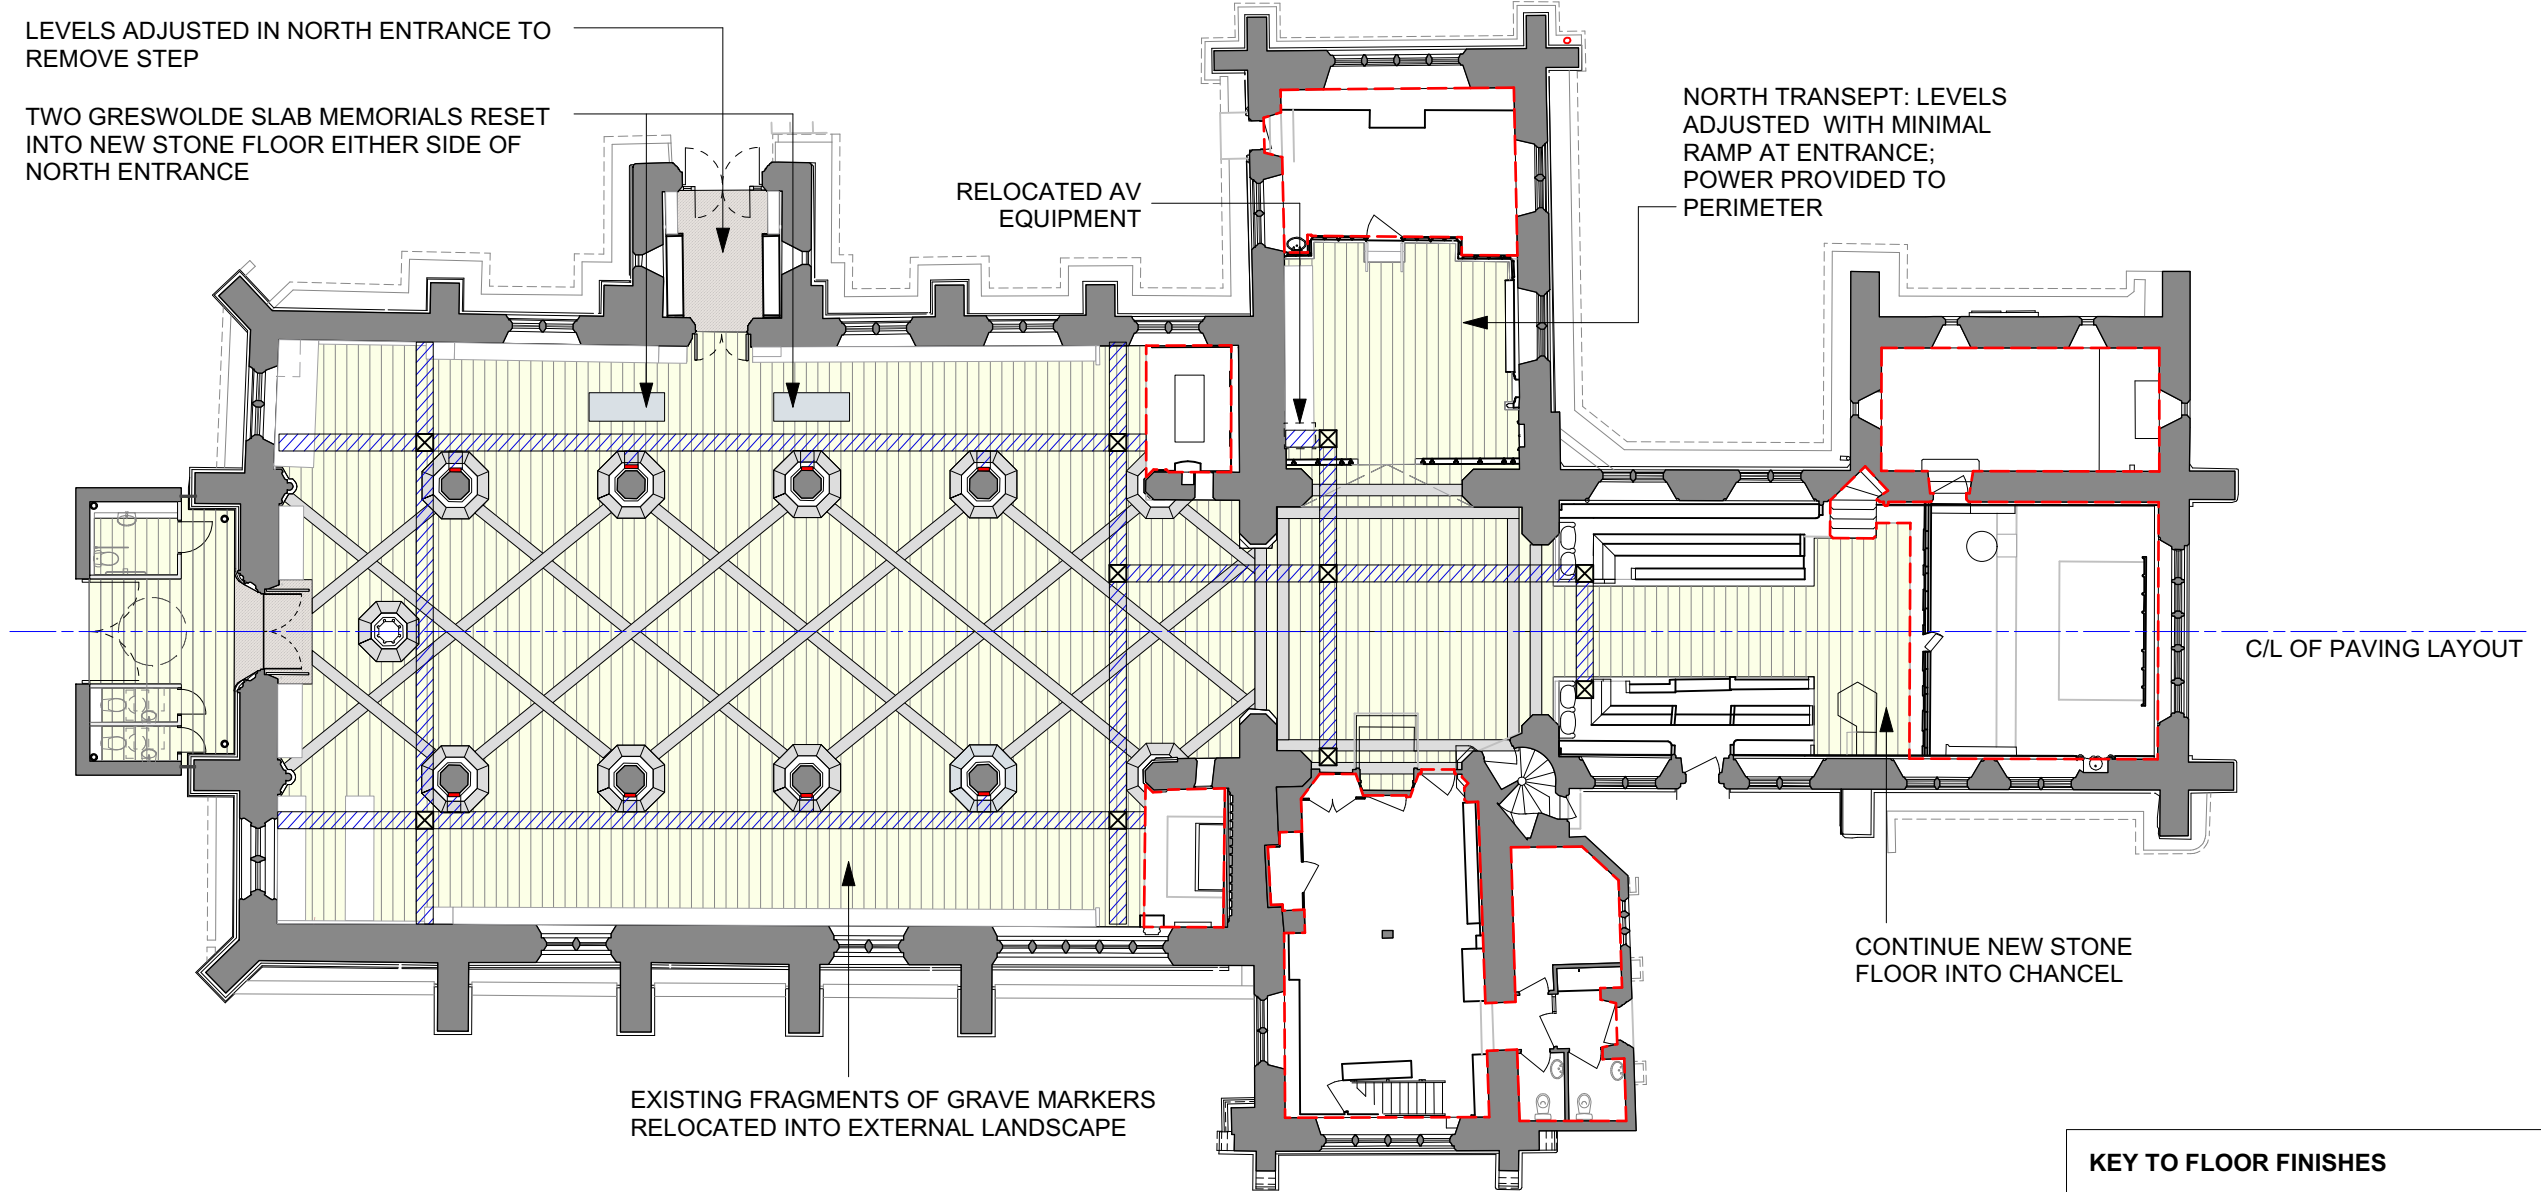


1 PROPOSED FLOOR FINISHES PLAN  
Scale: 1:200

**KEY TO FLOOR FINISHES**

- YELLOW HONED STONE FLOORING 600x300x30mm
- CONTRAST HONED STONE CUT TO SUIT PATTERN
- BARRIER MATTING
- SERVICE TRENCH - INDICATIVE POSITION (to be coordinated with u/f heating)
- ACCESS PANEL SET INTO FLOORING
- SOCKET POSITION
- AREA OUT OF SCOPE

MOVEMENT JOINT REQUIREMENTS & LOCATIONS TBC

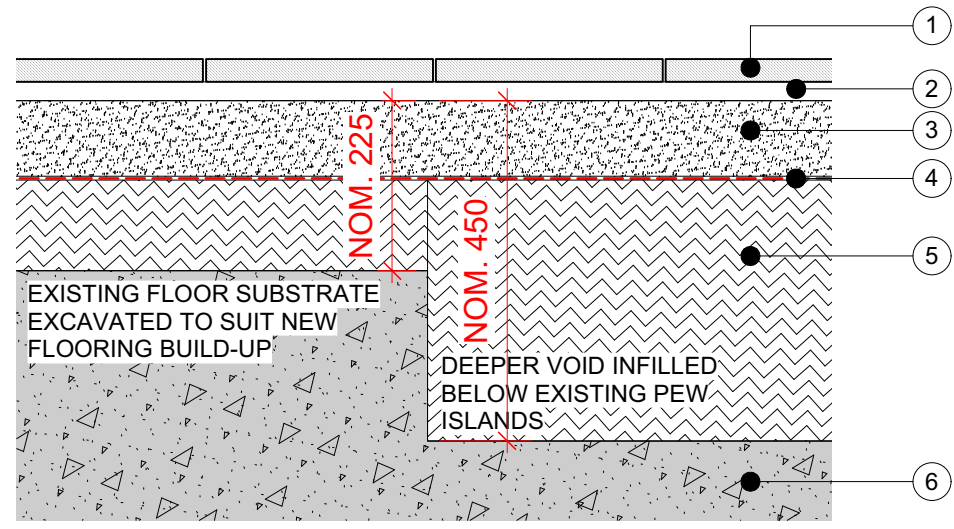

**KEY TO FLOOR DETAIL**

1. 30mm THICK STONE SLAB WITH 4mm JOINTS
2. BEDDING
3. 100mm LIME/SAND SCREED
4. UNDERFLOOR HEATING LAID ON GEOTEXTILE
5. INSULATION (THICKNESS VARIES)
6. EXISTING SUBSTRATE

**NB. ALL DEPTHS ARE NOMINAL - TO BE CONFIRMED DURING DESIGN DEVELOPMENT**

2 PROPOSED FLOOR BUILD-UP  
Scale: 1:10

P02 FACULTY APPLICATION 29.08.2024

P01 FACULTY APPLICATION 16.08.2024

REV: NOTES: BY/CHKD: DATE:

DRAWING STATUS: PRELIMINARY

DO NOT SCALE OFF THIS DRAWING

**BURRELL FOLEY FISHER**  
ARCHITECTS AND URBAN DESIGNERS

STUDIO 9 · 14 SOUTHGATE ROAD · LONDON · N1 3JY  
TEL: 020 7620 6114  
www.bff-architects.co.uk mail@bff-architects.co.uk

JOB: ST ALPHEGE, SOLIHULL


FOR: SOLIHULL PARISH

AT: CHURCH HILL ROAD, SOLIHULL, B91 3RQ

DRAWING TITLE: PROPOSED FLOOR FINISHES PLAN


DATE: APRIL 24	SCALE: 1:200@A3
JOB NO: BFF/1640	DRAWN BY: XX
	CHECKED BY: XX
DWG NO. (JOB-ORG-BLDG-LVL-TYPE-ROLE-SHEET NO.-OP-REV) 1640-BFF-ZZ-00-DR-A-0211 -P02	

Copyright

 


THIS DRAWING IS BASED ON DIMENSIONAL SURVEY INFORMATION PROVIDED BY OTHERS. THE ARCHITECT CANNOT ACCEPT RESPONSIBILITY FOR THE ACCURACY OF THIS SURVEY INFORMATION. THIS DRAWING SHOULD BE READ IN CONJUNCTION WITH ALL RELEVANT DRAWINGS, SPECIFICATIONS, SCHEDULES AND OTHER CONTRACT INFORMATION ISSUED BY THE ARCHITECT, STRUCTURAL ENGINEER, SERVICES ENGINEER AND ANY OTHER CONSULTANT EMPLOYED OR RETAINED BY THE EMPLOYER IN RESPECT OF THESE WORKS. REPORT ANY DISCREPANCIES, CONFLICTS, ERRORS OR OMISSIONS TO THE CA AND SEEK DIRECTIONS BEFORE PROCEEDING. ONLY DRAWINGS SHOWN WITH STATUS 'CONSTRUCTION' ARE TO BE USED FOR CONSTRUCTION. IN THE CASE OF NEW WORKS, ALL DIMENSIONS SHOWN ARE TO THE FACE OF MASONRY, THE CENTRE LINE OF STRUCTURAL STEEL MEMBERS, OR THE FINISHED FACE OF STUD PARTITIONS, UNLESS NOTED OTHERWISE. CONFIRM ALL DIMENSIONS AND LEVELS ON SITE PRIOR TO COMMENCING WORK. IF IN DOUBT ASK! DO NOT SCALE FROM THIS DRAWING; USE ONLY FIGURED DIMENSIONS. THIS DRAWING REMAINS THE COPYRIGHT OF BURRELL FOLEY FISHER LLP

- FRAMELESS GLAZING SET INTO CHANNEL AT JUNCTION WITH EXISTING STONEMASONRY
- STRUCTURAL STEEL COLUMNS (CIRCULAR OR CRUCIFORM) TO SUPPORT FLOATING ROOF
- RED SANDSTONE CAVITY WALLS
- OVERSIZED METAL FRAMED GLAZED DOORS
- NEW STONE FLOORING (TO MATCH MAIN BODY OF CHURCH)
- EDGE OF FLOATING ROOF ABOVE
- RESIN BOUND GRAVEL AROUND NEW NARTHEX

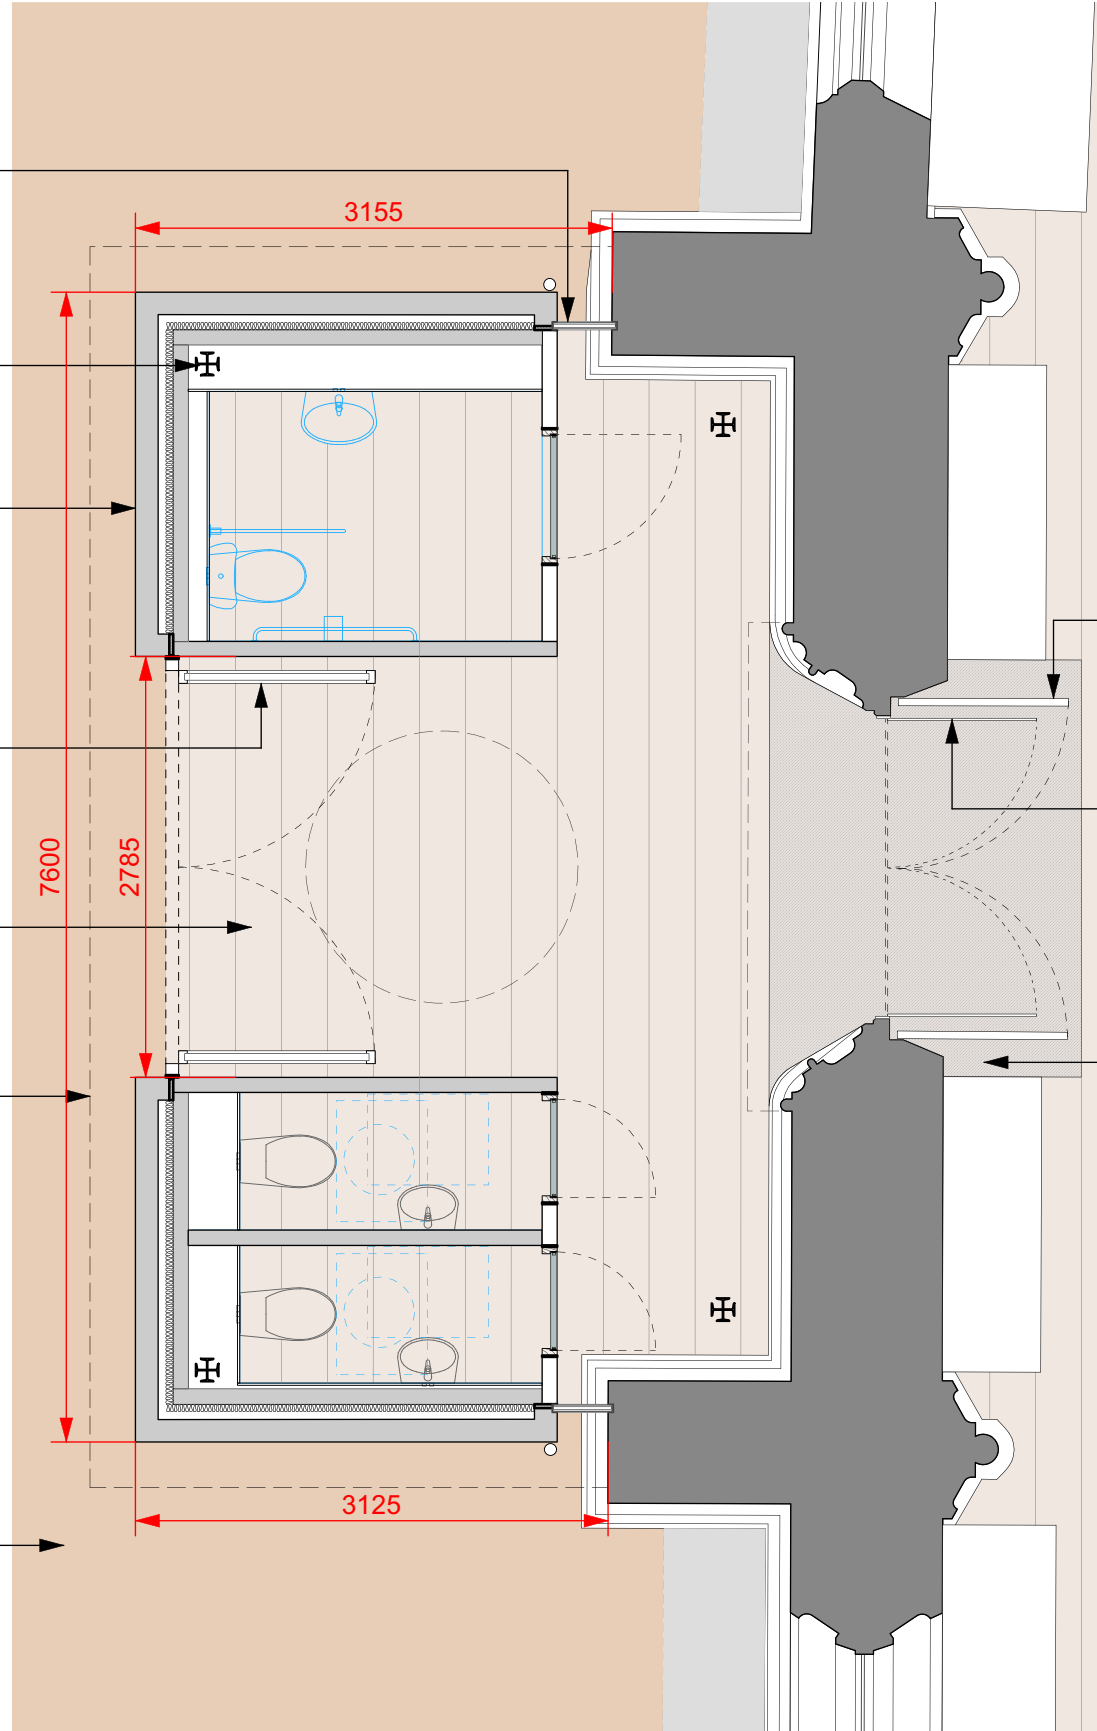

**1 NEW ENTRANCE - PROPOSED PLAN**  
Scale: 1:50

- DOWNPIPE
- CONCEALED GUTTER TO PERIMETER
- EXISTING TIMBER DOORS FIXED OPEN
- GLAZED SLOT TO SET BACK ROOF OVER DOORWAY
- FRAMELESS GLASS DOORS SET INSIDE EXISTING DOOR FRAMES
- CIRCULAR ROOFLIGHT OVER DECORATIVE PERFORATED CEILING
- BARRIER MATTING
- STANDING SEAM COPPER ROOFING - 6 DEGREE PITCH
- DOWNPIPE

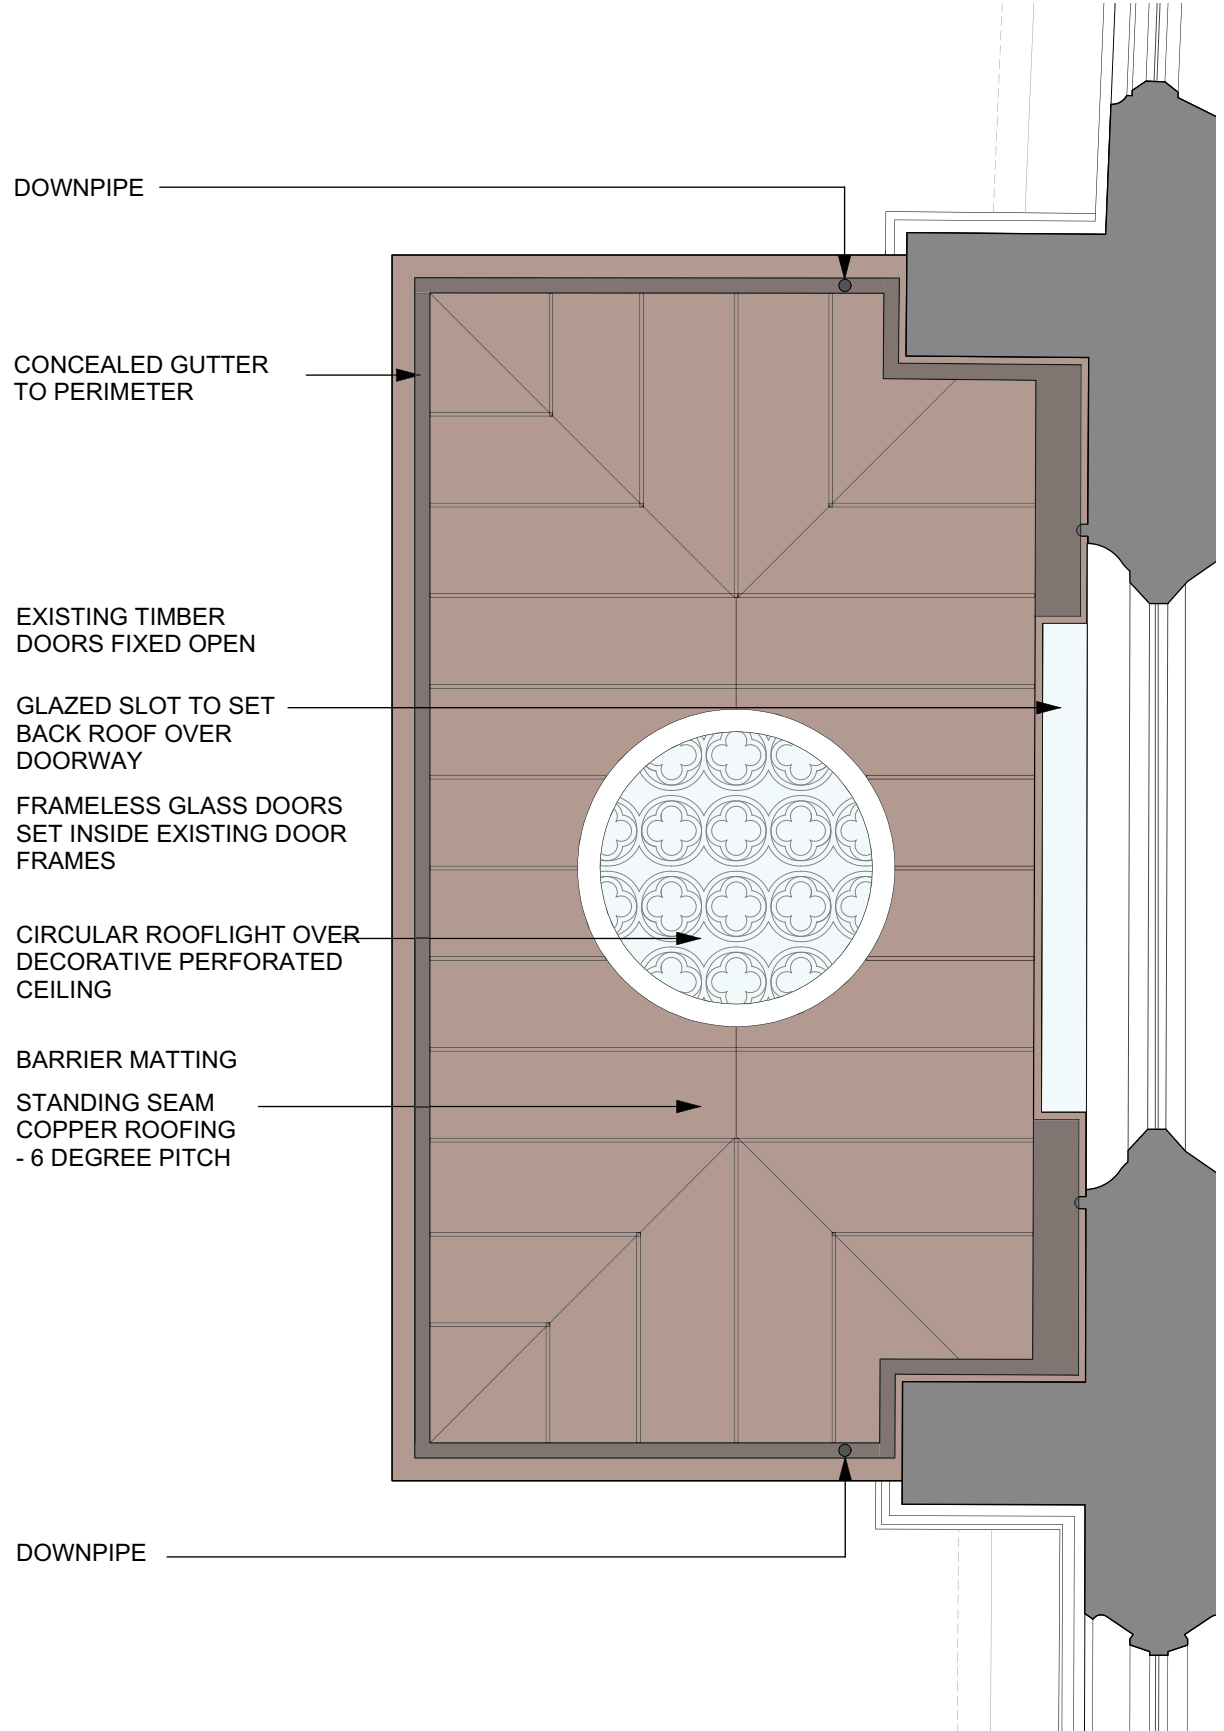

**2 NEW ENTRANCE - PROPOSED ROOF PLAN**  
Scale: 1:50

P01 FACULTY APPLICATION 16/08/2024  
 REV: NOTES: BY/CHKD: DATE:  
 DRAWING STATUS: PRELIMINARY  
 DO NOT SCALE OFF THIS DRAWING  
**BURRELL FOLEY FISHER**  
 ARCHITECTS AND URBAN DESIGNERS  
 STUDIO 9 · 14 SOUTHGATE ROAD · LONDON · N1 3LY  
 TEL: 020 7620 6114  
 www.bff-architects.co.uk mail@bff-architects.co.uk  
 JOB: ST ALPHEGE, SOLIHULL  
 FOR: SOLIHULL PARISH  
 AT: CHURCH HILL ROAD, SOLIHULL, B91 3RQ  
 DRAWING TITLE: NEW ENTRANCE - GROUND FLOOR & ROOF PLAN  
 DATE: APRIL 24 SCALE: 1:50@A3  
 JOB NO: BFF/1640 DRAWN BY: XX CHECKED BY: XX  
 DWG NO. (JOB-ORIG-BLDG-LVL-TYPE-ROLE-SHEET NO.-OP-REV.)  
 1640-BFF-ZZ-00-DR-A-0220 -P01  
 Copyright



SCALE BAR 1:200



THIS DRAWING IS BASED ON DIMENSIONAL SURVEY INFORMATION PROVIDED BY OTHERS. THE ARCHITECT CANNOT ACCEPT RESPONSIBILITY FOR THE ACCURACY OF THIS SURVEY INFORMATION.

THIS DRAWING SHOULD BE READ IN CONJUNCTION WITH ALL RELEVANT DRAWINGS, SPECIFICATIONS, SCHEDULES AND OTHER CONTRACT INFORMATION ISSUED BY THE ARCHITECT, STRUCTURAL ENGINEER, SERVICES ENGINEER AND ANY OTHER CONSULTANT EMPLOYED OR RETAINED BY THE EMPLOYER IN RESPECT OF THESE WORKS. REPORT ANY DISCREPANCIES, CONFLICTS, ERRORS OR OMISSIONS TO THE CA AND SEEK DIRECTIONS BEFORE PROCEEDING.

ONLY DRAWINGS SHOWN WITH STATUS 'CONSTRUCTION' ARE TO BE USED FOR CONSTRUCTION.

IN THE CASE OF NEW WORKS, ALL DIMENSIONS SHOWN ARE TO THE FACE OF MASONRY, THE CENTRE LINE OF STRUCTURAL STEEL MEMBERS, OR THE FINISHED FACE OF STUD PARTITIONS, UNLESS NOTED OTHERWISE.

CONFIRM ALL DIMENSIONS AND LEVELS ON SITE PRIOR TO COMMENCING WORK. IF IN DOUBT ASK!

DO NOT SCALE FROM THIS DRAWING; USE ONLY FIGURED DIMENSIONS.

THIS DRAWING REMAINS THE COPYRIGHT OF  
**BURRELL FOLEY FISCHER LLP**



1 NORTH ELEVATION - AS EXISTING  
Scale: 1:200

P01 FACULTY APPLICATION 16/08/2024  
REV. NOTES: BY/CHKD: DATE:  
DRAWING STATUS:

**PRELIMINARY**  
DO NOT SCALE OFF THIS DRAWING

**BURRELL FOLEY FISCHER**  
ARCHITECTS AND URBAN DESIGNERS

STUDIO 9 · 14 SOUTHGATE ROAD · LONDON · N1 3LY  
TEL: 020 7620 6114  
www.bff-architects.co.uk mail@bff-architects.co.uk

JOB:  
**ST ALPHEGE, SOLIHULL**

FOR:  
**SOLIHULL PARISH**

AT:  
**CHURCH HILL ROAD, SOLIHULL, B91 3RQ**

DRAWING TITLE:  
**EXISTING NORTH ELEVATION**

DATE: <b>APRIL 24</b>	SCALE: <b>1:200@A3</b>
JOB NO: <b>BFF/1640</b>	DRAWN BY: <b>XX</b>
	CHECKED BY: <b>XX</b>
DWG NO. (JOB-ORIG.-BLDG-LVL-TYPE-ROLE-SHEET NO.-OP-REV.) <b>1640-BFF-ZZ-ZZ-DR-A-0400 -P01</b>	
Copyright	

SCALE BAR 1:200



THIS DRAWING IS BASED ON DIMENSIONAL SURVEY INFORMATION PROVIDED BY OTHERS. THE ARCHITECT CANNOT ACCEPT RESPONSIBILITY FOR THE ACCURACY OF THIS SURVEY INFORMATION.

THIS DRAWING SHOULD BE READ IN CONJUNCTION WITH ALL RELEVANT DRAWINGS, SPECIFICATIONS, SCHEDULES AND OTHER CONTRACT INFORMATION ISSUED BY THE ARCHITECT, STRUCTURAL ENGINEER, SERVICES ENGINEER AND ANY OTHER CONSULTANT EMPLOYED OR RETAINED BY THE EMPLOYER IN RESPECT OF THESE WORKS. REPORT ANY DISCREPANCIES, CONFLICTS, ERRORS OR OMISSIONS TO THE CA AND SEEK DIRECTIONS BEFORE PROCEEDING.

ONLY DRAWINGS SHOWN WITH STATUS 'CONSTRUCTION' ARE TO BE USED FOR CONSTRUCTION.

IN THE CASE OF NEW WORKS, ALL DIMENSIONS SHOWN ARE TO THE FACE OF MASONRY, THE CENTRE LINE OF STUD PARTITIONS, UNLESS NOTED OTHERWISE. CONFIRM ALL DIMENSIONS AND LEVELS ON SITE PRIOR TO COMMENCING WORK. IF IN DOUBT ASK!

DO NOT SCALE FROM THIS DRAWING; USE ONLY FIGURED DIMENSIONS.

THIS DRAWING REMAINS THE COPYRIGHT OF  
**BURRELL FOLEY FISCHER LLP**

P01 FACULTY APPLICATION 16/08/2024  
REV. NOTES: BY/CHKD: DATE:

DRAWING STATUS:  
**PRELIMINARY**  
DO NOT SCALE OFF THIS DRAWING

**BURRELL FOLEY FISCHER**  
ARCHITECTS AND URBAN DESIGNERS

STUDIO 9 · 14 SOUTHGATE ROAD · LONDON · N1 3LY  
TEL: 020 7620 6114  
www.bff-architects.co.uk mail@bff-architects.co.uk

JOB:  
**ST ALPHEGE, SOLIHULL**

FOR:  
**SOLIHULL PARISH**

AT:  
**CHURCH HILL ROAD, SOLIHULL, B91 3RQ**


DRAWING TITLE:  
**EXISTING SOUTH ELEVATION**

DATE: <b>APRIL 24</b>	SCALE: <b>1:200@A3</b>
JOB NO: <b>BFF/1640</b>	DRAWN BY: <b>XX</b>
	CHECKED BY: <b>XX</b>
DWG NO. (JOB-ORIG-BLDG-LVL-TYPE-ROLE-SHEET NO.-OP-REV.) <b>1640-BFF-ZZ-ZZ-DR-A-0401 -P01</b>	
Copyright	


SCALE BAR 1:200



THIS DRAWING IS BASED ON DIMENSIONAL SURVEY INFORMATION PROVIDED BY OTHERS. THE ARCHITECT CANNOT ACCEPT RESPONSIBILITY FOR THE ACCURACY OF THIS SURVEY INFORMATION.  
 THIS DRAWING SHOULD BE READ IN CONJUNCTION WITH ALL RELEVANT DRAWINGS, SPECIFICATIONS, SCHEDULES AND OTHER CONTRACT INFORMATION ISSUED BY THE ARCHITECT, STRUCTURAL ENGINEER, SERVICES ENGINEER AND ANY OTHER CONSULTANT EMPLOYED OR RETAINED BY THE EMPLOYER IN RESPECT OF THESE WORKS. REPORT ANY DISCREPANCIES, CONFLICTS, ERRORS OR OMISSIONS TO THE CA AND SEEK DIRECTIONS BEFORE PROCEEDING.  
 ONLY DRAWINGS SHOWN WITH STATUS 'CONSTRUCTION' ARE TO BE USED FOR CONSTRUCTION.  
 IN THE CASE OF NEW WORKS, ALL DIMENSIONS SHOWN ARE TO THE FACE OF MASONRY, THE CENTRE LINE OF STRUCTURAL STEEL MEMBERS, OR THE FINISHED FACE OF STUD PARTITIONS, UNLESS NOTED OTHERWISE.  
 CONFIRM ALL DIMENSIONS AND LEVELS ON SITE PRIOR TO COMMENCING WORK. IF IN DOUBT ASK!  
 DO NOT SCALE FROM THIS DRAWING; USE ONLY FIGURED DIMENSIONS.  
 THIS DRAWING REMAINS THE COPYRIGHT OF  
**BURRELL FOLEY FISCHER LLP**

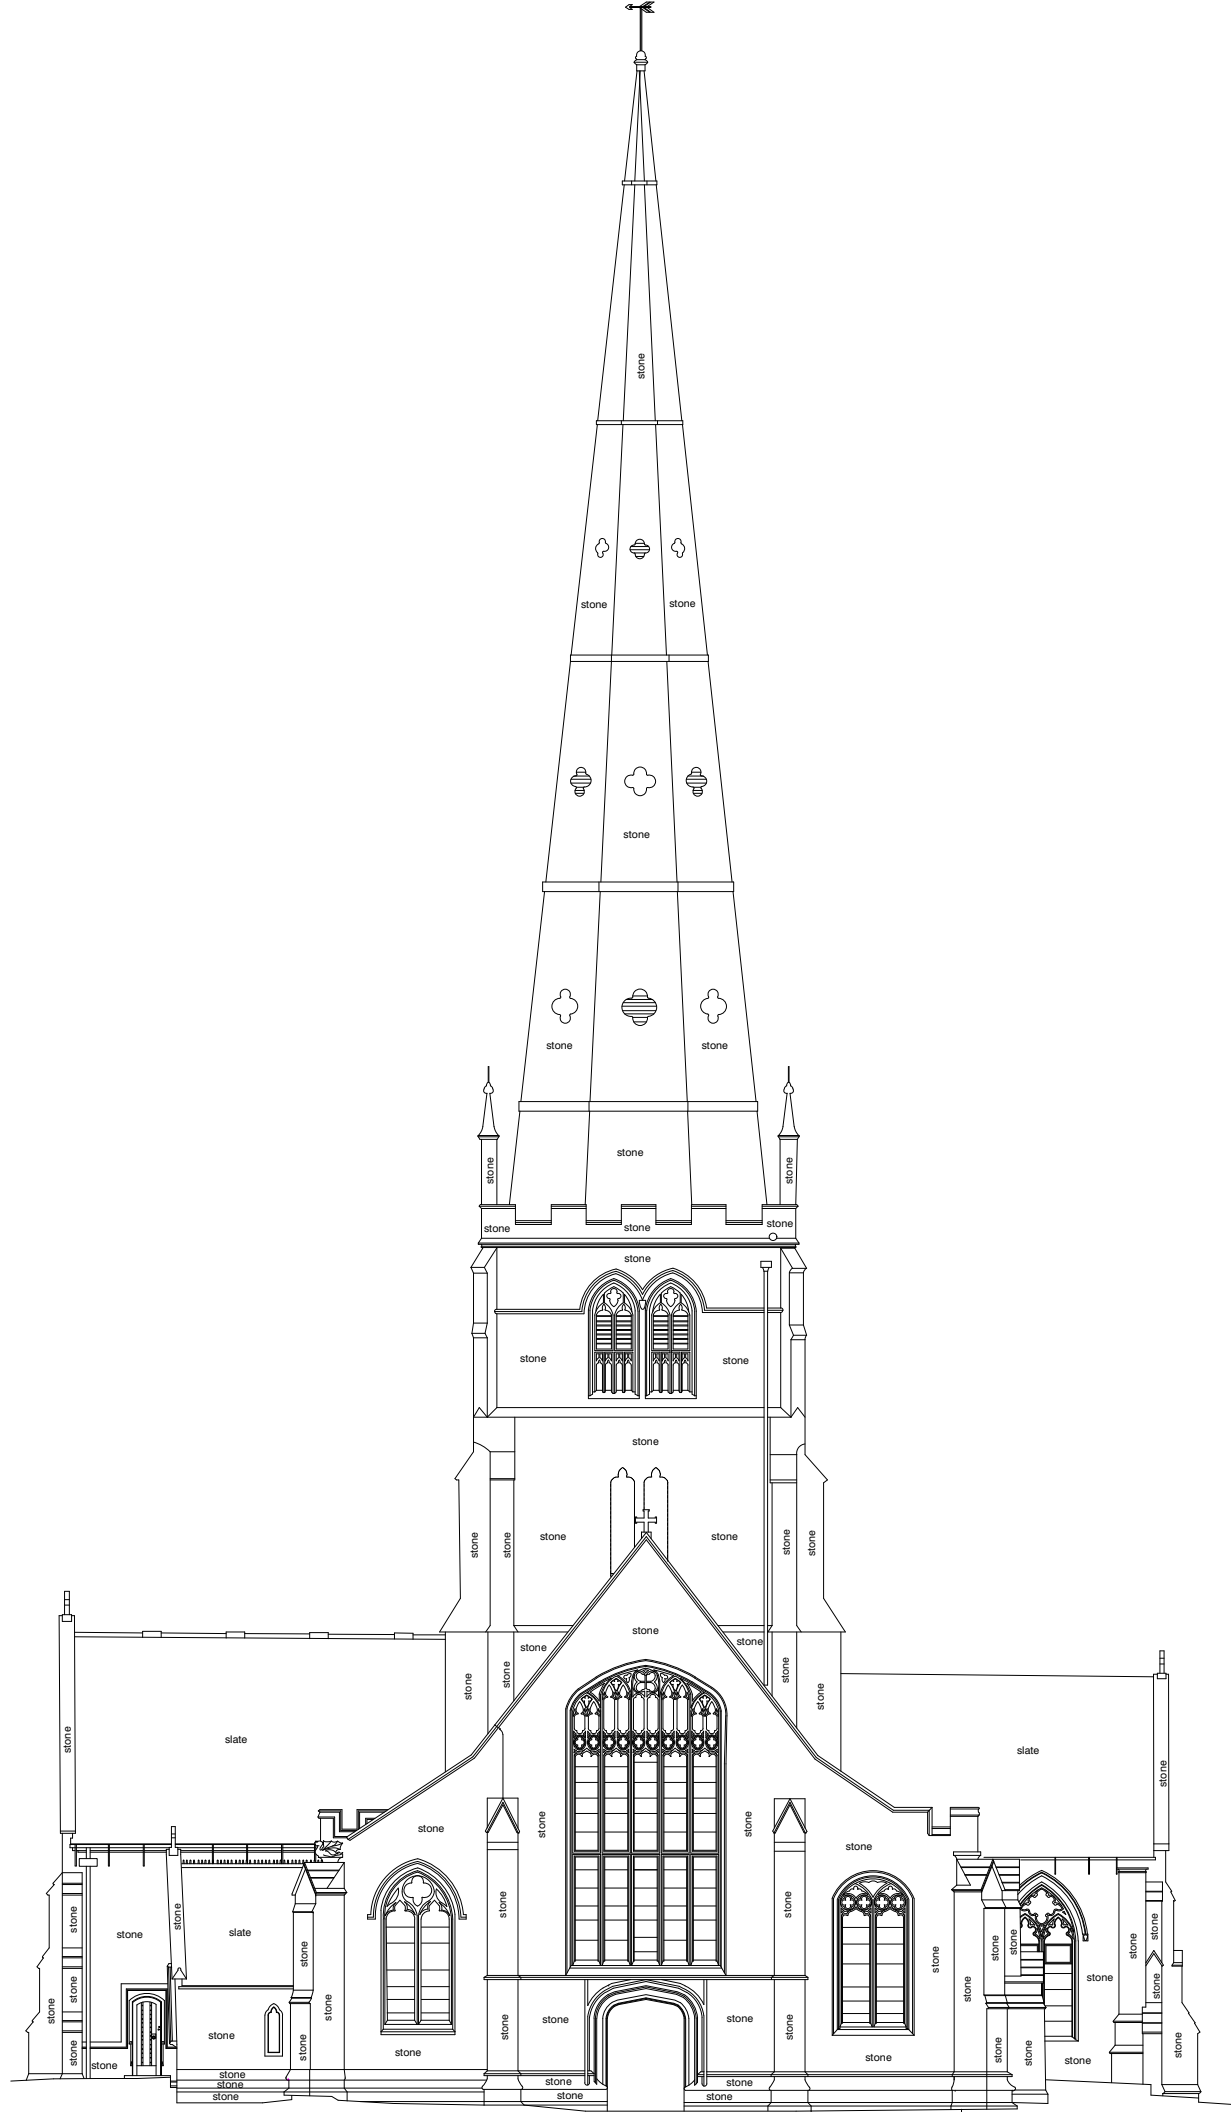


1 West elevation - as existing  
 Scale: 1:200

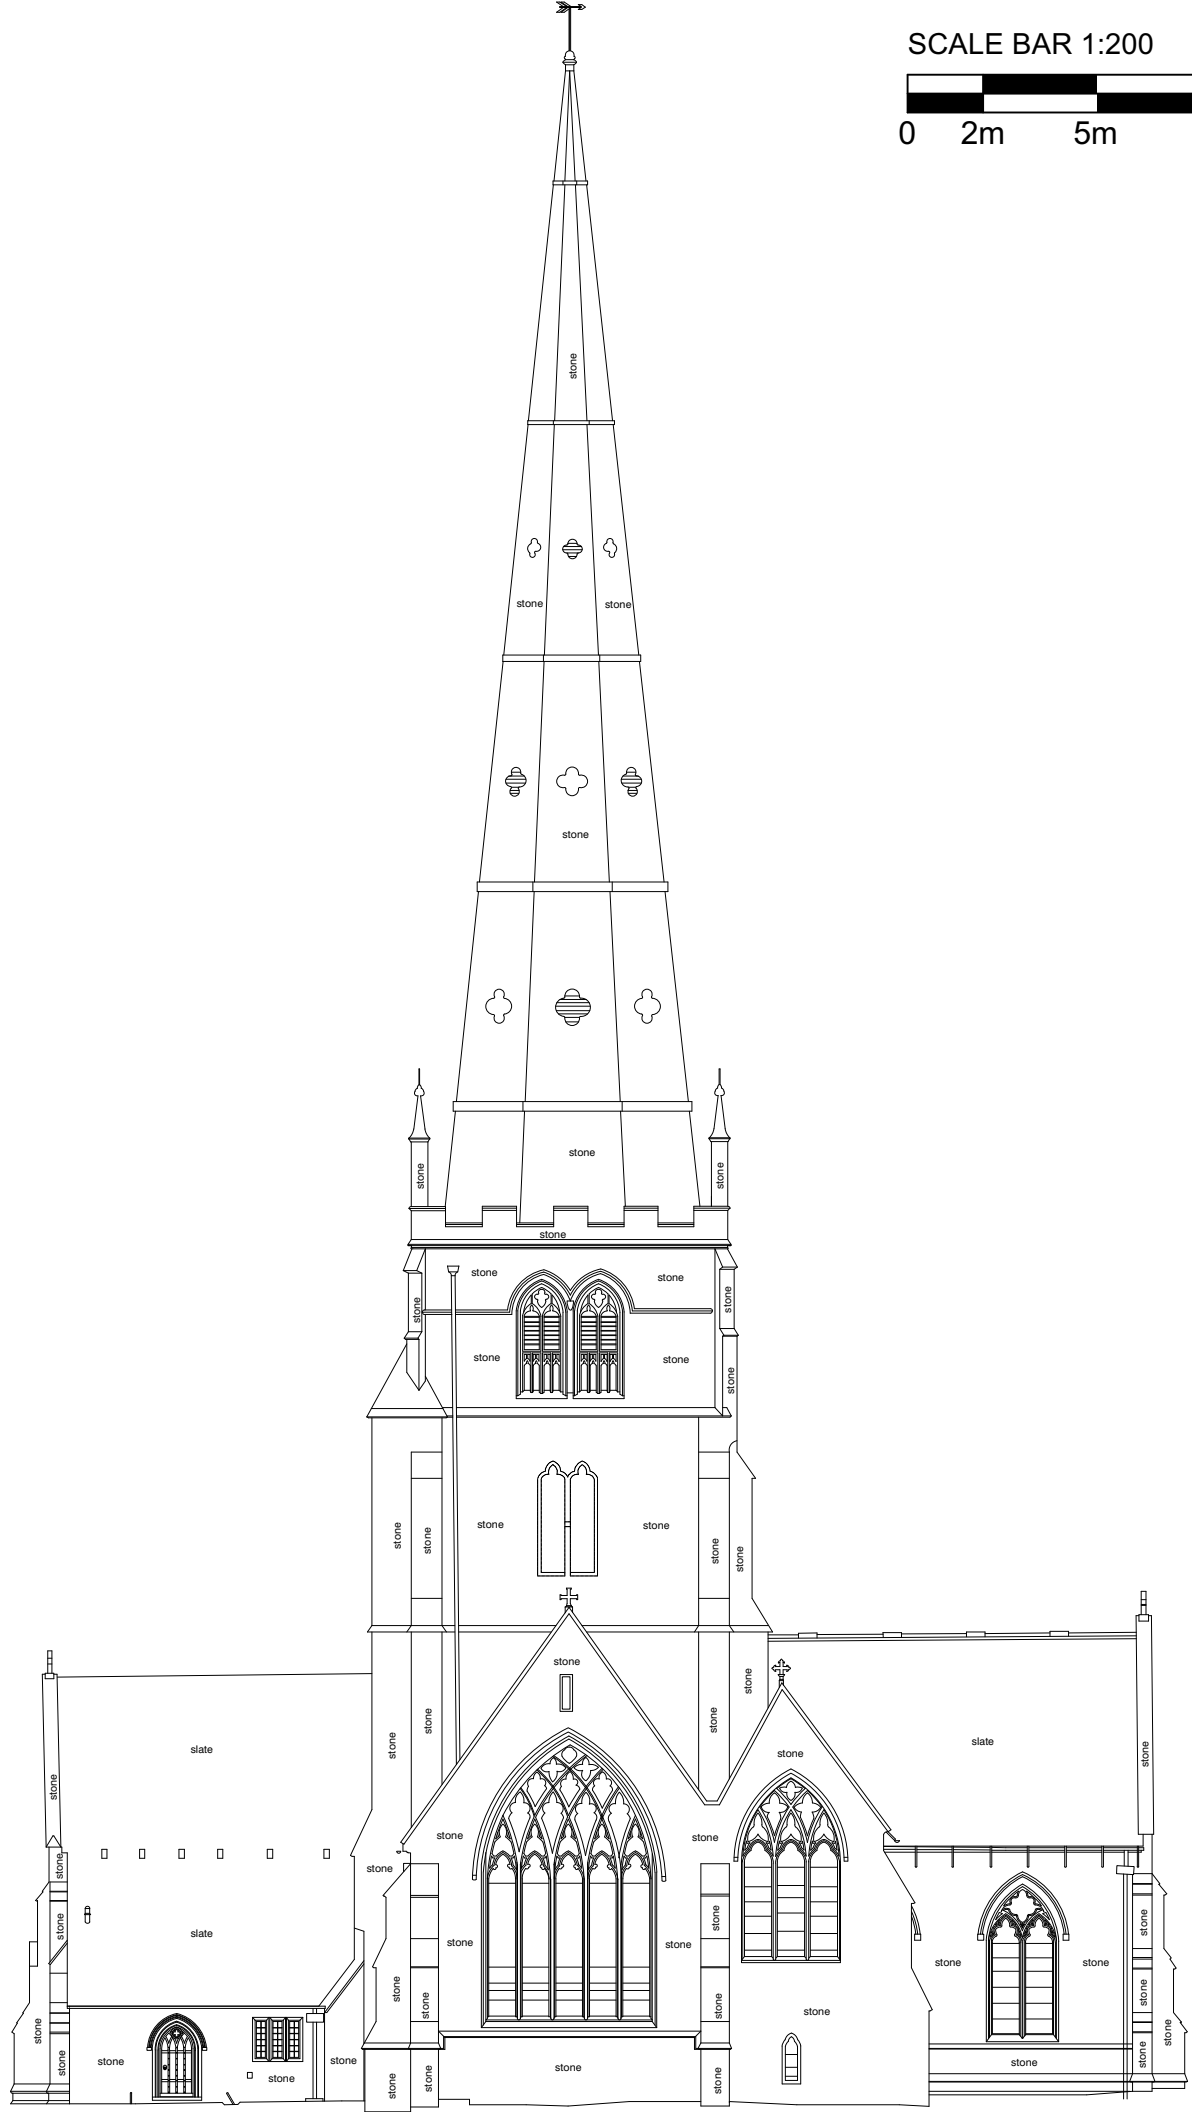

2 East elevation - as existing  
 Scale: 1:200

P01 FACULTY APPLICATION 16/08/2024  
 REV. NOTES: BY/CHKD: DATE:  
 DRAWING STATUS:  
**PRELIMINARY**  
 DO NOT SCALE OFF THIS DRAWING  
**BURRELL FOLEY FISCHER**  
 ARCHITECTS AND URBAN DESIGNERS  
 STUDIO 9 · 14 SOUTHGATE ROAD · LONDON · N1 3LY  
 TEL: 020 7620 6114  
 www.bff-architects.co.uk mail@bff-architects.co.uk  
 JOB:  
**ST ALPHEGE, SOLIHULL**  
 FOR:  
**SOLIHULL PARISH**  
 AT:  
**CHURCH HILL ROAD, SOLIHULL, B91 3RQ**  
 DRAWING TITLE:  
**EXISTING WEST & EAST ELEVATION**  
 DATE: **APRIL 24** SCALE: **1:200@A3**  
 JOB NO: **BFF/1640** DRAWN BY: **XX** CHECKED BY: **XX**  
 DWG NO. (JOB-ORIG.-BLDG-LVL.-TYPE-ROLE-SHEET NO.-OP.-REV.)  
**1640-BFF-ZZ-ZZ-DR-A-0402 -P01**  
 Copyright

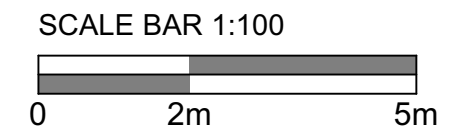

THIS DRAWING IS BASED ON DIMENSIONAL SURVEY INFORMATION PROVIDED BY OTHERS. THE ARCHITECT CANNOT ACCEPT RESPONSIBILITY FOR THE ACCURACY OF THIS SURVEY INFORMATION.

THIS DRAWING SHOULD BE READ IN CONJUNCTION WITH ALL RELEVANT DRAWINGS, SPECIFICATIONS, SCHEDULES AND OTHER CONTRACT INFORMATION ISSUED BY THE ARCHITECT, STRUCTURAL ENGINEER, SERVICES ENGINEER AND ANY OTHER CONSULTANT EMPLOYED OR RETAINED BY THE EMPLOYER IN RESPECT OF THESE WORKS. REPORT ANY DISCREPANCIES, CONFLICTS, ERRORS OR OMISSIONS TO THE CA AND SEEK DIRECTIONS BEFORE PROCEEDING.

ONLY DRAWINGS SHOWN WITH STATUS 'CONSTRUCTION' ARE TO BE USED FOR CONSTRUCTION.

IN THE CASE OF NEW WORKS, ALL DIMENSIONS SHOWN ARE TO THE FACE OF MASONRY, THE CENTRE LINE OF STRUCTURAL STEEL MEMBERS, OR THE FINISHED FACE OF STUD PARTITIONS, UNLESS NOTED OTHERWISE.

CONFIRM ALL DIMENSIONS AND LEVELS ON SITE PRIOR TO COMMENCING WORK. IF IN DOUBT ASK!


DO NOT SCALE FROM THIS DRAWING; USE ONLY FIGURED DIMENSIONS.

THIS DRAWING REMAINS THE COPYRIGHT OF  
**BURRELL FOLEY FISCHER LLP**



**1 WEST ELEVATION - PROPOSED**  
Scale: 1:100

- HOLLINGTON RED SANDSTONE WALLS
- CARVED INSCRIPTION
- CLERESTORY GLAZING
- STANDING SEAM ROOFING (PRE-PATINATED COPPER)
- OVERSIZED GLAZED DOORS IN BRONZE ANODISED FRAMING

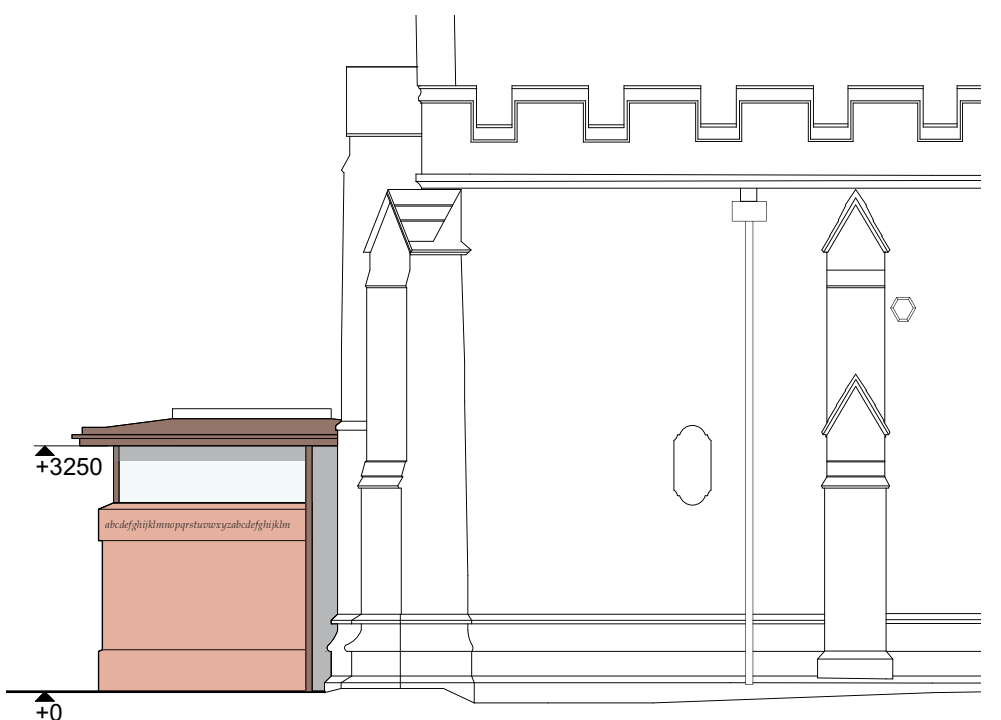


**2 SOUTH ELEVATION - PROPOSED**  
Scale: 1:100




RED SANDSTONE



ANODISED FRAMING

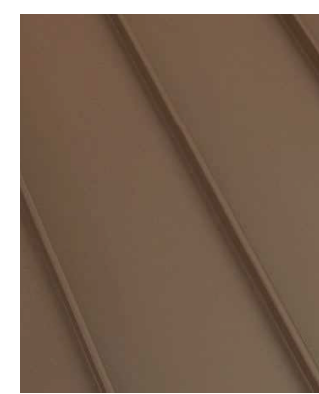

COPPER ROOFING

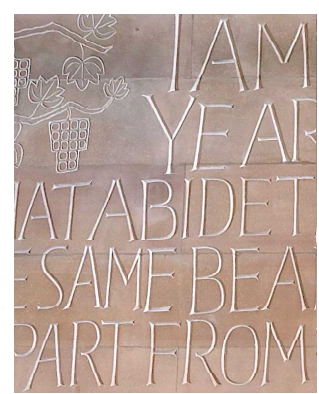

CARVED INSCRIPTION

P01 FACULTY APPLICATION 16/08/2024  
REV. NOTES: BY/CHKD: DATE:  
DRAWING STATUS:  
**PRELIMINARY**  
DO NOT SCALE OFF THIS DRAWING

**BURRELL FOLEY FISCHER**  
ARCHITECTS AND URBAN DESIGNERS

STUDIO 9 · 14 SOUTHGATE ROAD · LONDON · N1 3LY  
TEL: 020 7620 6114  
www.bff-architects.co.uk mail@bff-architects.co.uk

JOB:  
**ST ALPHEGE, SOLIHULL**


FOR:  
**SOLIHULL PARISH**

AT:  
**CHURCH HILL ROAD, SOLIHULL, B91 3RQ**


DRAWING TITLE:  
**NEW ENTRANCE - PROPOSED ELEVATIONS**

DATE: <b>APRIL 24</b>	SCALE: <b>1:100@A3</b>
JOB NO: <b>BFF/1640</b>	DRAWN BY: <b>XX</b>
DWG NO. (JOB-ORIG.-BLDG-LVL.-TYPE-ROLE-SHEET NO.-OP.-REV.) <b>1640-BFF-ZZ-ZZ-DR-A-0410</b>	CHECKED BY: <b>XX</b>


Copyright

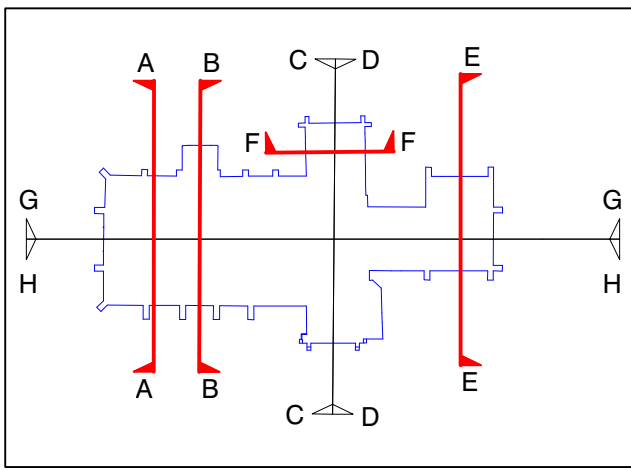

X **KEY PLAN**

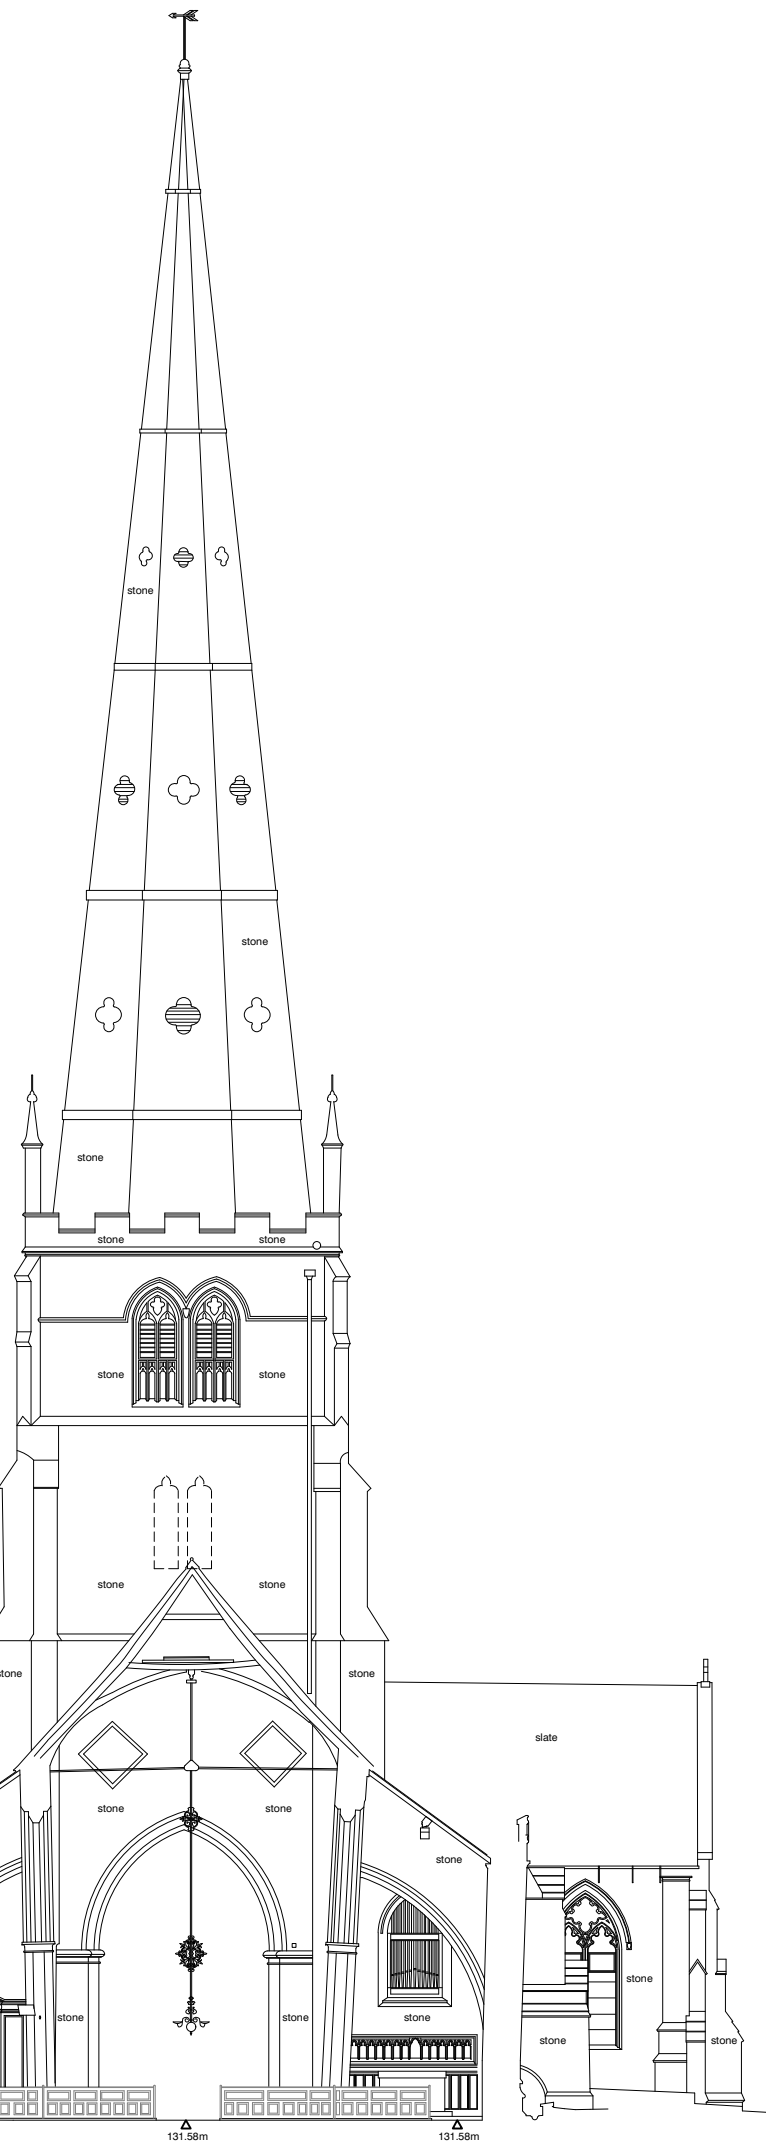


1 **EXISTING SECTION B-B**  
Scale: 1:200

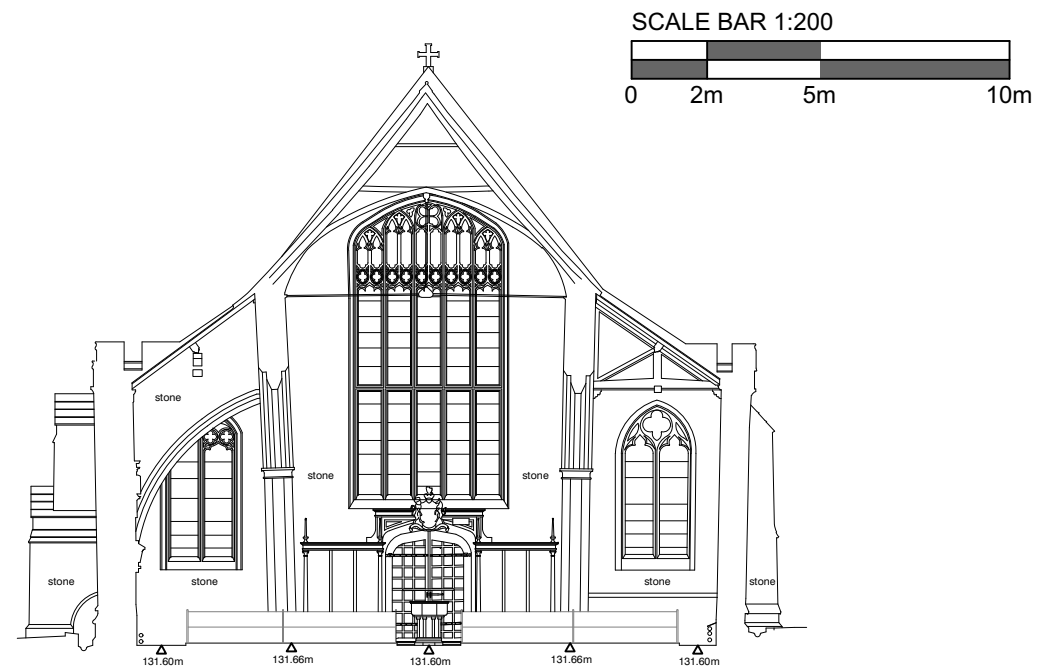

2 **EXISTING SECTION A-A**  
Scale: 1:200




3 **EXISTING SECTION E-E**  
Scale: 1:200

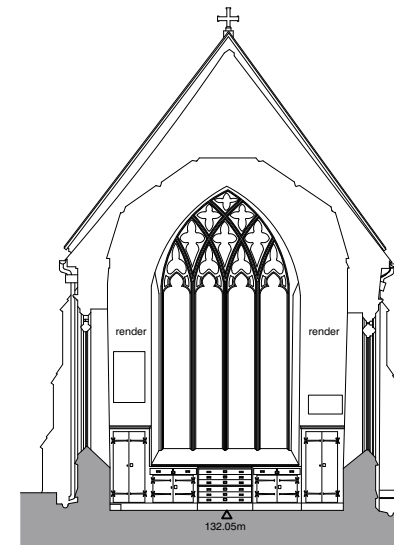

4 **EXISTING SECTION F-F**  
Scale: 1:200


THIS DRAWING IS BASED ON DIMENSIONAL SURVEY INFORMATION PROVIDED BY OTHERS. THE ARCHITECT CANNOT ACCEPT RESPONSIBILITY FOR THE ACCURACY OF THIS SURVEY INFORMATION.  
THIS DRAWING SHOULD BE READ IN CONJUNCTION WITH ALL RELEVANT DRAWINGS, SPECIFICATIONS, SCHEDULES AND OTHER CONTRACT INFORMATION ISSUED BY THE ARCHITECT, STRUCTURAL ENGINEER, SERVICES ENGINEER AND ANY OTHER CONSULTANT EMPLOYED OR RETAINED BY THE EMPLOYER IN RESPECT OF THESE WORKS. REPORT ANY DISCREPANCIES, CONFLICTS, ERRORS OR OMISSIONS TO THE CA AND SEEK DIRECTIONS BEFORE PROCEEDING.  
ONLY DRAWINGS SHOWN WITH STATUS 'CONSTRUCTION' ARE TO BE USED FOR CONSTRUCTION.  
IN THE CASE OF NEW WORKS, ALL DIMENSIONS SHOWN ARE TO THE FACE OF MASONRY, THE CENTRE LINE OF STUD PARTITIONS, UNLESS NOTED OTHERWISE.  
CONFIRM ALL DIMENSIONS AND LEVELS ON SITE PRIOR TO COMMENCING WORK. IF IN DOUBT ASK!  
DO NOT SCALE FROM THIS DRAWING; USE ONLY FIGURED DIMENSIONS.  
THIS DRAWING REMAINS THE COPYRIGHT OF  
**BURRELL FOLEY FISCHER LLP**

P01 FACULTY APPLICATION 16/08/2024  
REV. NOTES: BY/CHKD: DATE:  
DRAWING STATUS:  
**PRELIMINARY**  
DO NOT SCALE OFF THIS DRAWING  
**BURRELL FOLEY FISCHER**  
ARCHITECTS AND URBAN DESIGNERS  
STUDIO 9 · 14 SOUTHGATE ROAD · LONDON · N1 3LY  
TEL: 020 7620 6114  
www.bff-architects.co.uk mail@bff-architects.co.uk  
JOB:  
**ST ALPHEGE, SOLIHULL**  
FOR:  
**SOLIHULL PARISH**  
AT:  
**CHURCH HILL ROAD, SOLIHULL, B91 3RQ**  
DRAWING TITLE:  
**EXISTING SECTION AA, BB, EE & FF**  
DATE: **APRIL 24** SCALE: **1:200@A3**  
JOB NO: **BFF/1640** DRAWN BY: **XX** CHECKED BY: **XX**  
DWG NO. (JOB-ORIG-BLDG-LVL-TYPE-ROLE-SHEET NO.-OP-REV.)  
**1640-BFF-ZZ-ZZ-DR-A-0500 -P01**  
Copyright

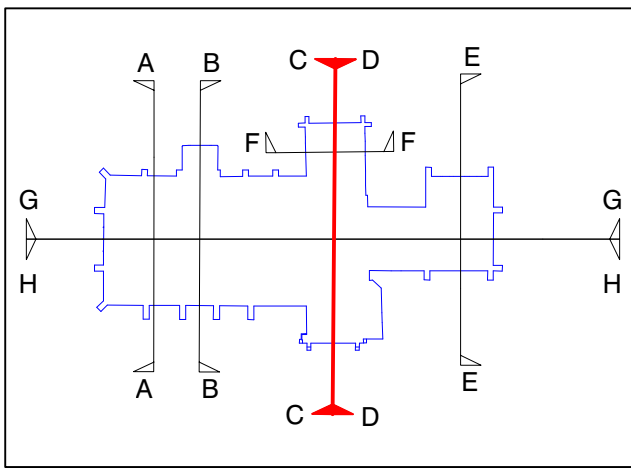

X **KEY PLAN**

SCALE BAR 1:200

 

THIS DRAWING IS BASED ON DIMENSIONAL SURVEY INFORMATION PROVIDED BY OTHERS. THE ARCHITECT CANNOT ACCEPT RESPONSIBILITY FOR THE ACCURACY OF THIS SURVEY INFORMATION.  
 THIS DRAWING SHOULD BE READ IN CONJUNCTION WITH ALL RELEVANT DRAWINGS, SPECIFICATIONS, SCHEDULES AND OTHER CONTRACT INFORMATION ISSUED BY THE ARCHITECT, STRUCTURAL ENGINEER, SERVICES ENGINEER AND ANY OTHER CONSULTANT EMPLOYED OR RETAINED BY THE EMPLOYER IN RESPECT OF THESE WORKS. REPORT ANY DISCREPANCIES, CONFLICTS, ERRORS OR OMISSIONS TO THE CA AND SEEK DIRECTIONS BEFORE PROCEEDING.  
 ONLY DRAWINGS SHOWN WITH STATUS 'CONSTRUCTION' ARE TO BE USED FOR CONSTRUCTION.  
 IN THE CASE OF NEW WORKS, ALL DIMENSIONS SHOWN ARE TO THE FACE OF MASONRY, THE CENTRE LINE OF STUD PARTITIONS, UNLESS NOTED OTHERWISE. CONFIRM ALL DIMENSIONS AND LEVELS ON SITE PRIOR TO COMMENCING WORK. IF IN DOUBT ASK!  
 DO NOT SCALE FROM THIS DRAWING; USE ONLY FIGURED DIMENSIONS.  
 THIS DRAWING REMAINS THE COPYRIGHT OF **BURRELL FOLEY FISHER LLP**


1 **EXISTING SECTION C-C**  
Scale: 1:200




2 **EXISTING SECTION D-D**  
Scale: 1:200




P01 FACULTY APPLICATION 16/08/2024  
 REV. NOTES: BY/CHKD: DATE:  
 DRAWING STATUS:  
**PRELIMINARY**  
 DO NOT SCALE OFF THIS DRAWING  
**BURRELL FOLEY FISHER**  
 ARCHITECTS AND URBAN DESIGNERS  
 STUDIO 9 · 14 SOUTHGATE ROAD · LONDON · N1 3LY  
 TEL: 020 7620 6114  
 www.bff-architects.co.uk mail@bff-architects.co.uk  
 JOB:  
**ST ALPHEGE, SOLIHULL**  
 FOR:  
**SOLIHULL PARISH**  
 AT:  
**CHURCH HILL ROAD, SOLIHULL, B91 3RQ**  
 DRAWING TITLE:  
**EXISTING SECTION CC & DD**  
 DATE: **APRIL 24** SCALE: **1:200@A3**  
 JOB NO: **BFF/1640** DRAWN BY: **XX** CHECKED BY: **XX**  
 DWG NO. (JOB-ORIG-BLDG-LVL-TYPE-ROLE-SHEET NO.-OP-REV.)  
**1640-BFF-ZZ-ZZ-DR-A-0501 -P01**  
 Copyright

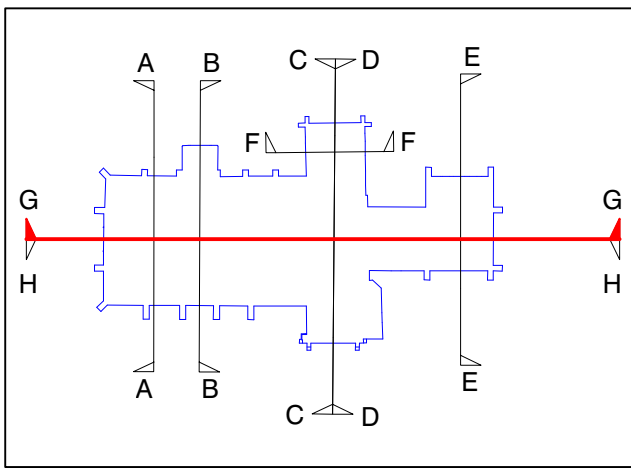

X KEY PLAN

 


THIS DRAWING IS BASED ON DIMENSIONAL SURVEY INFORMATION PROVIDED BY OTHERS. THE ARCHITECT CANNOT ACCEPT RESPONSIBILITY FOR THE ACCURACY OF THIS SURVEY INFORMATION.  
 THIS DRAWING SHOULD BE READ IN CONJUNCTION WITH ALL RELEVANT DRAWINGS, SPECIFICATIONS, SCHEDULES AND OTHER CONTRACT INFORMATION ISSUED BY THE ARCHITECT, STRUCTURAL ENGINEER, SERVICES ENGINEER AND ANY OTHER CONSULTANT EMPLOYED OR RETAINED BY THE EMPLOYER IN RESPECT OF THESE WORKS. REPORT ANY DISCREPANCIES, CONFLICTS, ERRORS OR OMISSIONS TO THE CA AND SEEK DIRECTIONS BEFORE PROCEEDING.  
 ONLY DRAWINGS SHOWN WITH STATUS 'CONSTRUCTION' ARE TO BE USED FOR CONSTRUCTION.  
 IN THE CASE OF NEW WORKS, ALL DIMENSIONS SHOWN ARE TO THE FACE OF MASONRY, THE CENTRE LINE OF STUD PARTITIONS, UNLESS NOTED OTHERWISE.  
 CONFIRM ALL DIMENSIONS AND LEVELS ON SITE PRIOR TO COMMENCING WORK. IF IN DOUBT ASK!  
 DO NOT SCALE FROM THIS DRAWING; USE ONLY FIGURED DIMENSIONS.  
 THIS DRAWING REMAINS THE COPYRIGHT OF  
**BURRELL FOLEY FISCHER LLP**

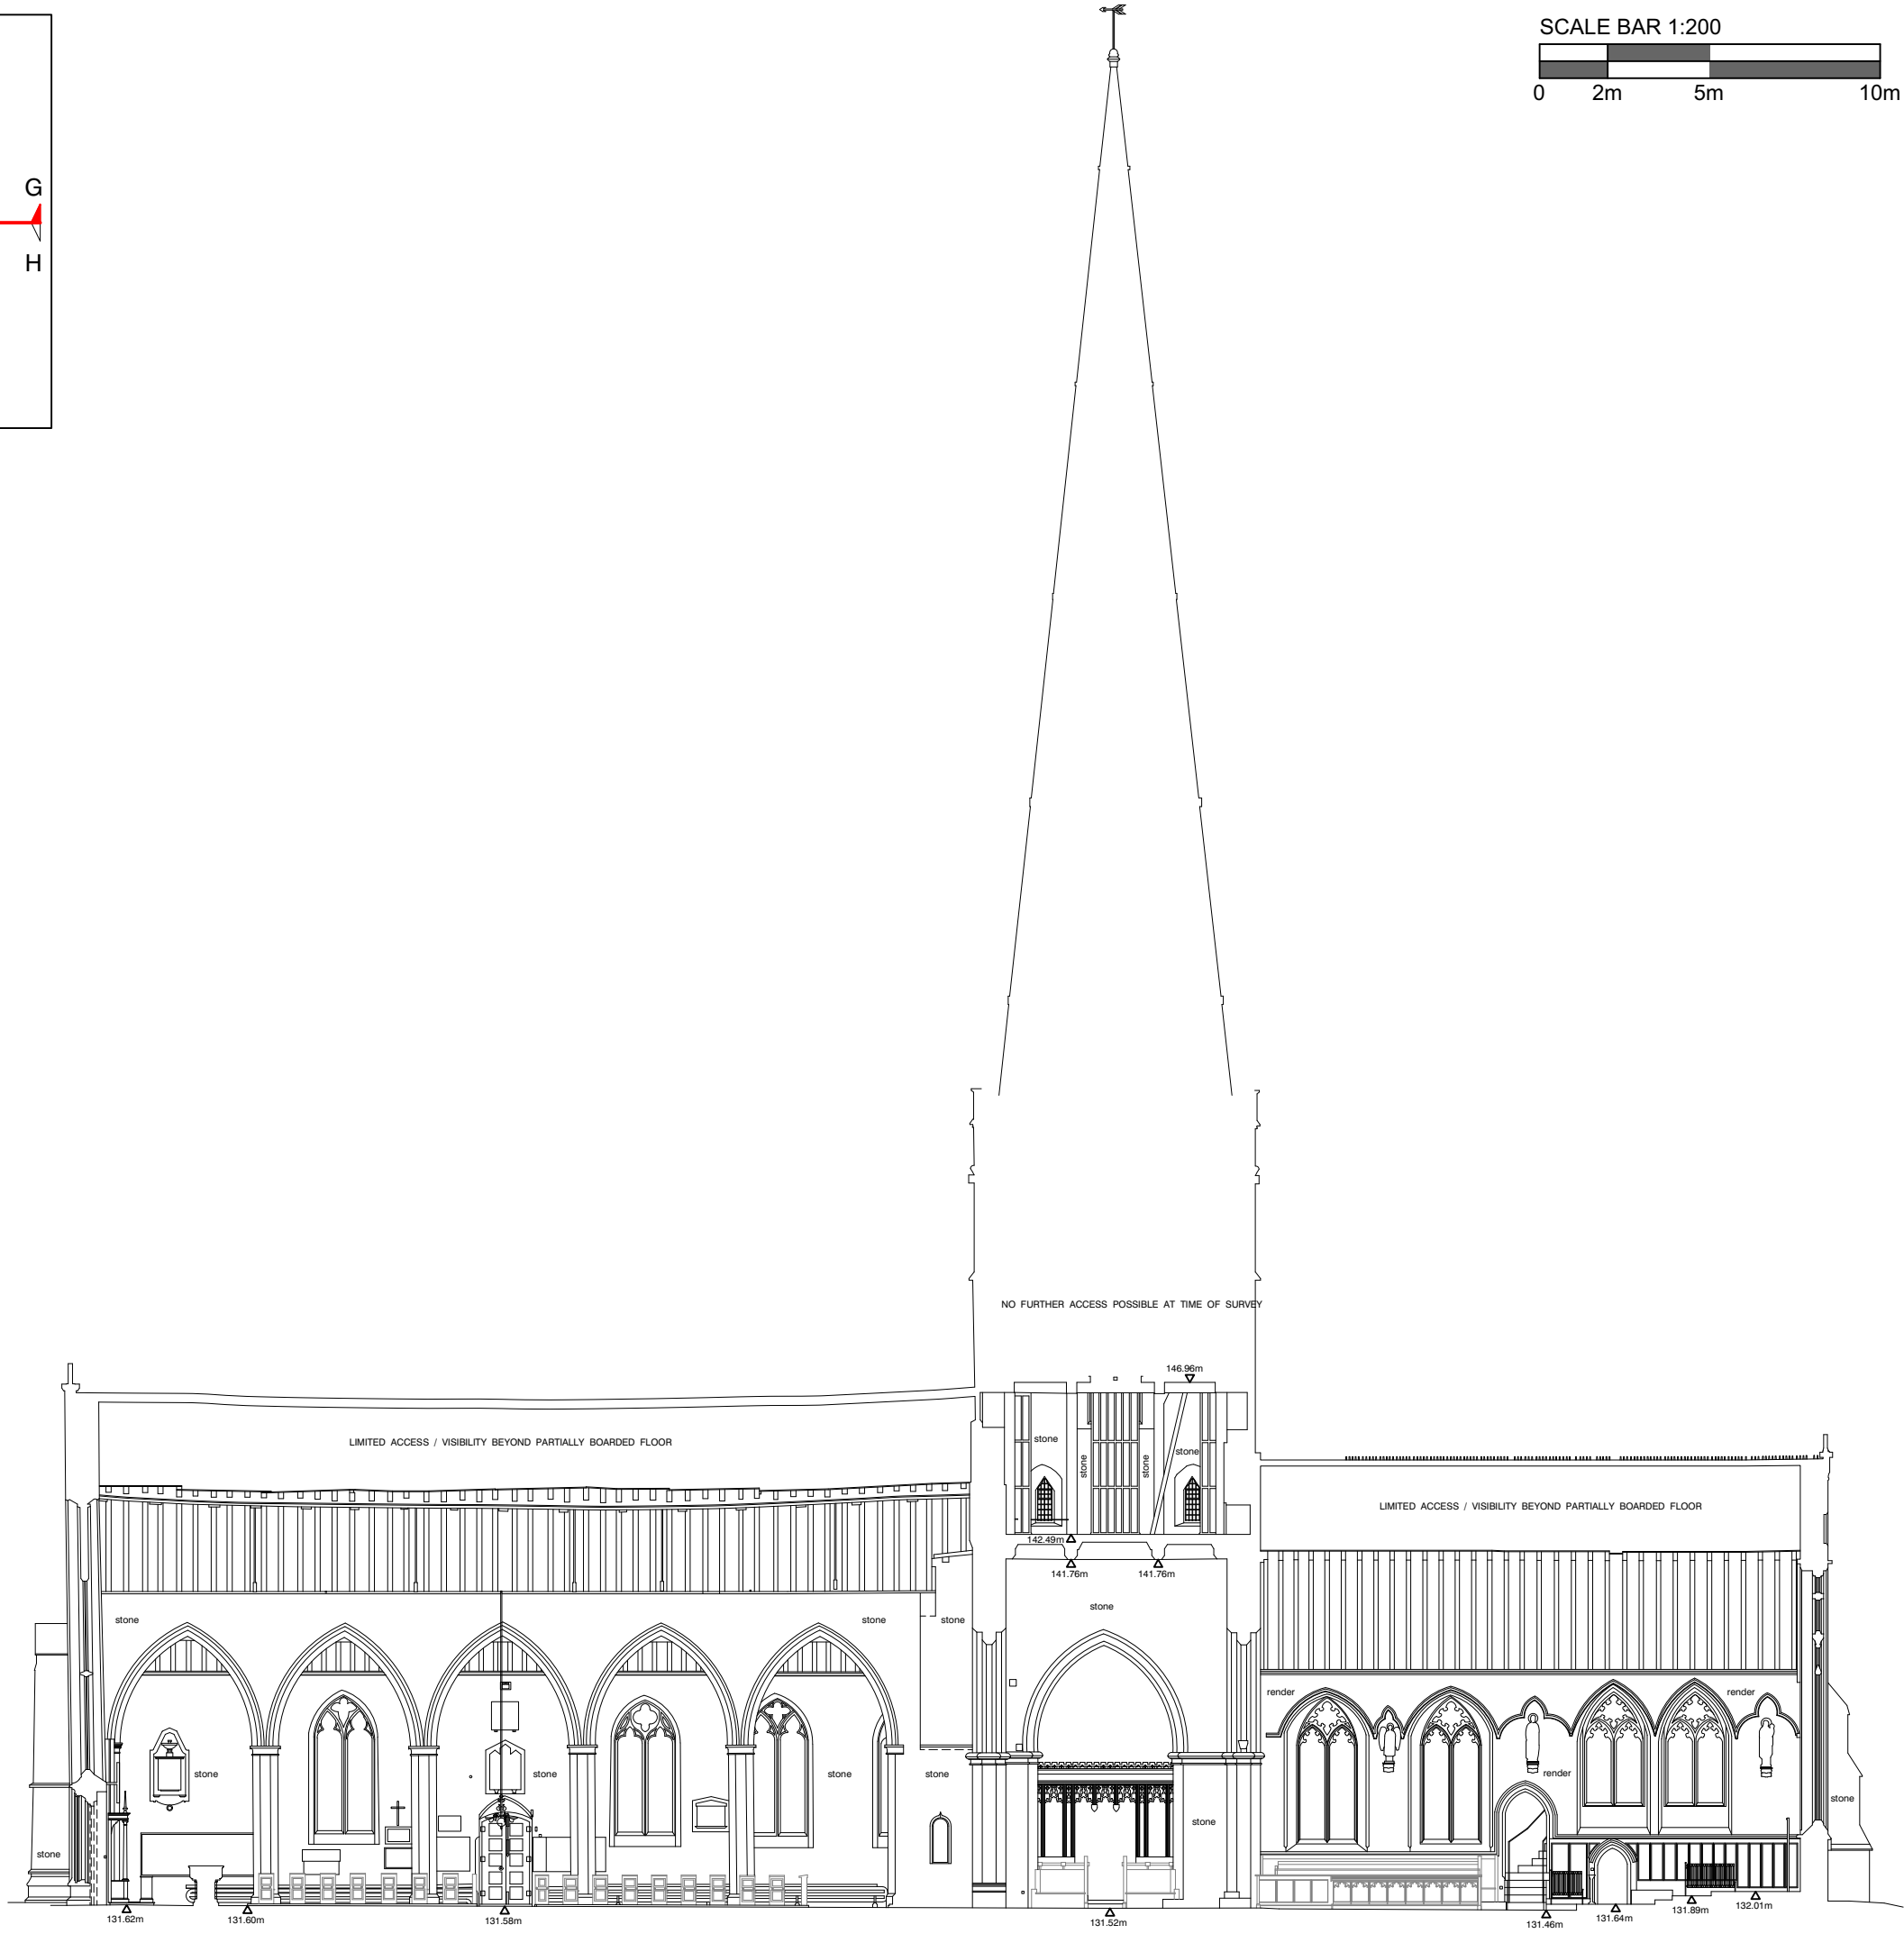


1 EXISTING SECTION G-G  
Scale: 1:200


P01 FACULTY APPLICATION 16/08/2024  
 REV. NOTES: BY/CHKD: DATE:  
 DRAWING STATUS:  
**PRELIMINARY**  
 DO NOT SCALE OFF THIS DRAWING  
**BURRELL FOLEY FISCHER**  
 ARCHITECTS AND URBAN DESIGNERS  
 STUDIO 9 · 14 SOUTHGATE ROAD · LONDON · N1 3LY  
 TEL: 020 7620 6114  
 www.bff-architects.co.uk mail@bff-architects.co.uk  
 JOB:  
**ST ALPHEGE, SOLIHULL**  
 FOR:  
**SOLIHULL PARISH**  
 AT:  
**CHURCH HILL ROAD, SOLIHULL, B91 3RQ**  
 DRAWING TITLE:  
**EXISTING SECTION GG**  
 DATE: **APRIL 24** SCALE: **1:200@A3**  
 JOB NO: **BFF/1640** DRAWN BY: **XX** CHECKED BY: **XX**  
 DWG NO. (JOB-ORIG.-BLDG-LVL.-TYPE-ROLE-SHEET NO.-OP.-REV.)  
**1640-BFF-ZZ-ZZ-DR-A-0502 -P01**  
 Copyright

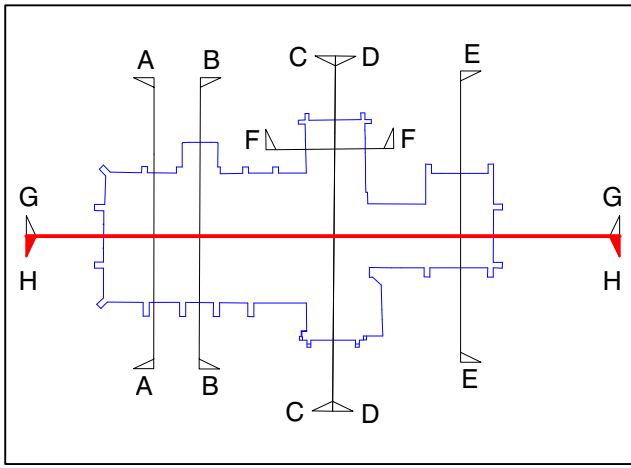

X KEY PLAN

 


THIS DRAWING IS BASED ON DIMENSIONAL SURVEY INFORMATION PROVIDED BY OTHERS. THE ARCHITECT CANNOT ACCEPT RESPONSIBILITY FOR THE ACCURACY OF THIS SURVEY INFORMATION.  
 THIS DRAWING SHOULD BE READ IN CONJUNCTION WITH ALL RELEVANT DRAWINGS, SPECIFICATIONS, SCHEDULES AND OTHER CONTRACT INFORMATION ISSUED BY THE ARCHITECT, STRUCTURAL ENGINEER, SERVICES ENGINEER AND ANY OTHER CONSULTANT EMPLOYED OR RETAINED BY THE EMPLOYER IN RESPECT OF THESE WORKS. REPORT ANY DISCREPANCIES, CONFLICTS, ERRORS OR OMISSIONS TO THE CA AND SEEK DIRECTIONS BEFORE PROCEEDING.  
 ONLY DRAWINGS SHOWN WITH STATUS 'CONSTRUCTION' ARE TO BE USED FOR CONSTRUCTION.  
 IN THE CASE OF NEW WORKS, ALL DIMENSIONS SHOWN ARE TO THE FACE OF MASONRY, THE CENTRE LINE OF STRUCTURAL STEEL MEMBERS, OR THE FINISHED FACE OF STUD PARTITIONS, UNLESS NOTED OTHERWISE. CONFIRM ALL DIMENSIONS AND LEVELS ON SITE PRIOR TO COMMENCING WORK. IF IN DOUBT ASK!  
 DO NOT SCALE FROM THIS DRAWING; USE ONLY FIGURED DIMENSIONS.  
 THIS DRAWING REMAINS THE COPYRIGHT OF  
**BURRELL FOLEY FISCHER LLP**

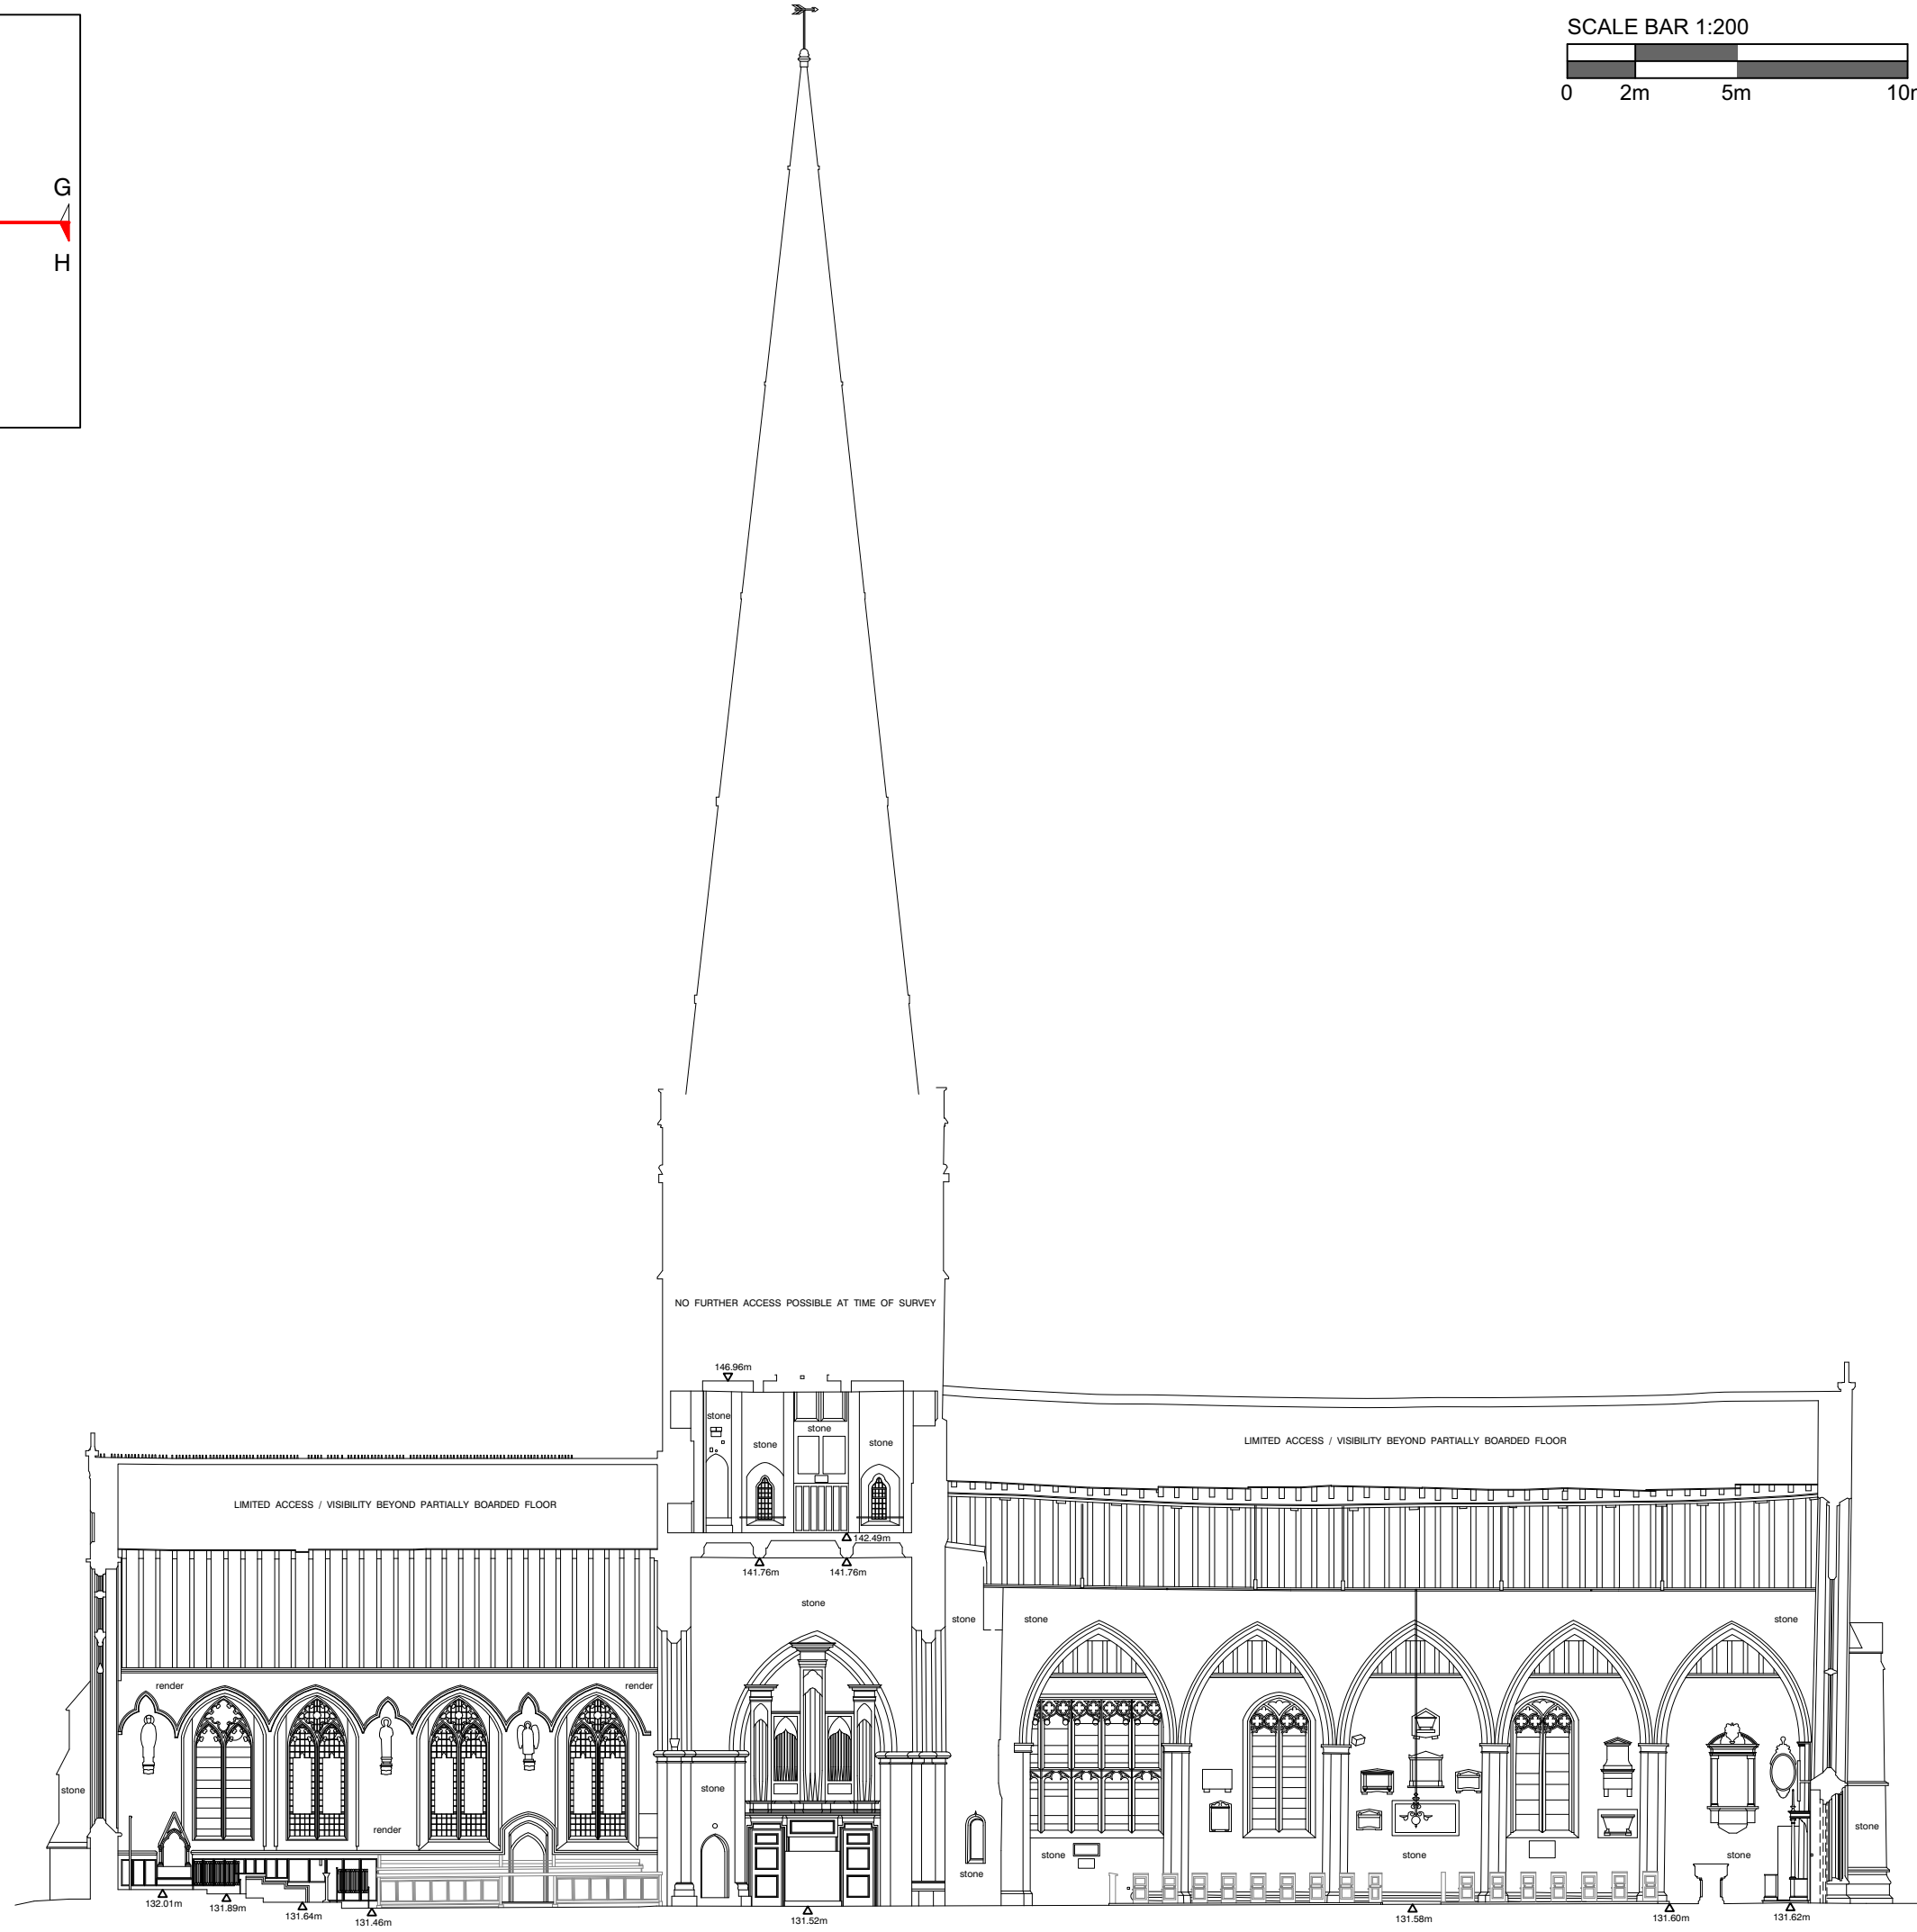


1 EXISTING SECTION H-H  
 Scale: 1:200

P01 FACULTY APPLICATION 16/08/2024  
 REV. NOTES: BY/CHKD: DATE:  
 DRAWING STATUS:  
**PRELIMINARY**  
 DO NOT SCALE OFF THIS DRAWING  
**BURRELL FOLEY FISCHER**  
 ARCHITECTS AND URBAN DESIGNERS  
 STUDIO 9 · 14 SOUTHGATE ROAD · LONDON · N1 3LY  
 TEL: 020 7620 6114  
 www.bff-architects.co.uk mail@bff-architects.co.uk  
 JOB:  
**ST ALPHEGE, SOLIHULL**  
 FOR:  
**SOLIHULL PARISH**  
 AT:  
**CHURCH HILL ROAD, SOLIHULL, B91 3RQ**  
 DRAWING TITLE:  
**EXISTING SECTION HH**  
 DATE: **APRIL 24** SCALE: **1:200@A3**  
 JOB NO: **BFF/1640** DRAWN BY: **XX** CHECKED BY: **XX**  
 DWG NO. (JOB-ORIG-BLDG-LVL-TYPE-ROLE-SHEET NO.-OP-REV.)  
**1640-BFF-ZZ-ZZ-DR-A-0503 -P01**  
 Copyright




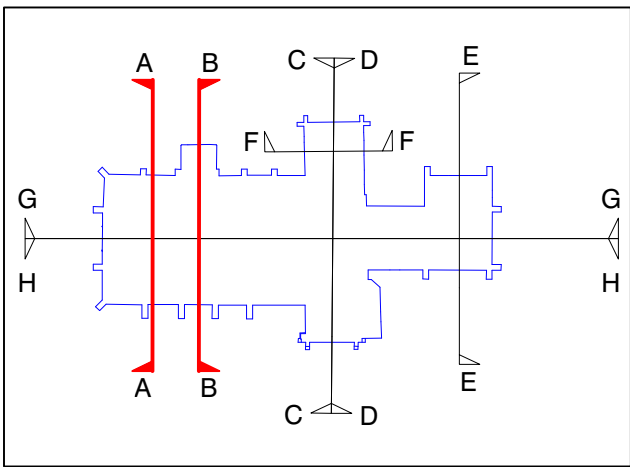

**X** KEY PLAN  
Scale: 1:1000

 

THIS DRAWING IS BASED ON DIMENSIONAL SURVEY INFORMATION PROVIDED BY OTHERS. THE ARCHITECT CANNOT ACCEPT RESPONSIBILITY FOR THE ACCURACY OF THIS SURVEY INFORMATION. THIS DRAWING SHOULD BE READ IN CONJUNCTION WITH ALL RELEVANT DRAWINGS, SPECIFICATIONS, SCHEDULES AND OTHER CONTRACT INFORMATION ISSUED BY THE ARCHITECT, STRUCTURAL ENGINEER, SERVICES ENGINEER AND ANY OTHER CONSULTANT EMPLOYED OR RETAINED BY THE EMPLOYER IN RESPECT OF THESE WORKS. REPORT ANY DISCREPANCIES, CONFLICTS, ERRORS OR OMISSIONS TO THE CA AND SEEK DIRECTIONS BEFORE PROCEEDING. ONLY DRAWINGS SHOWN WITH STATUS 'CONSTRUCTION' ARE TO BE USED FOR CONSTRUCTION. IN THE CASE OF NEW WORKS, ALL DIMENSIONS SHOWN ARE TO THE FACE OF MASONRY, THE CENTRE LINE OF STRUCTURAL STEEL MEMBERS, OR THE FINISHED FACE OF STUD PARTITIONS, UNLESS NOTED OTHERWISE. CONFIRM ALL DIMENSIONS AND LEVELS ON SITE PRIOR TO COMMENCING WORK. IF IN DOUBT ASK! DO NOT SCALE FROM THIS DRAWING; USE ONLY FIGURED DIMENSIONS. THIS DRAWING REMAINS THE COPYRIGHT OF BURRELL FOLEY FISCHER LLP

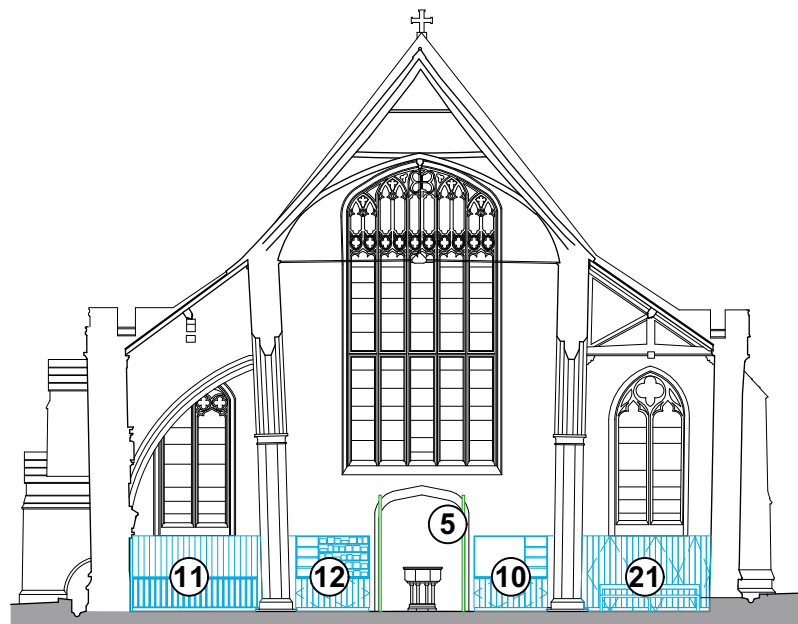

**1** PROPOSED SECTION AA  
Scale: 1:200



**2** PROPOSED SECTION BB  
Scale: 1:200

- KEY**  
**Adaptation of existing elements (shown green)**
- 1 Gates adapted to be fixed open
  - 2 Existing server stalls & choir stalls adapted
  - 3 Pulpit relocated and platform removed
  - 4 Eagle lectern relocated
  - 5 Existing north & west doors fixed open
  - 6 Children's area relocated (existing furniture retained to match new)
  - 7 Mayoral pew ends relocated

- New elements (shown blue)**
- 8 New west entrance (narthex) with circular rooflight & glazed doors
  - 9 New WCs
  - 10 Welcome desk
  - 11 Servedy & counter
  - 12 Book stall
  - 13 New choir stalls
  - 14 Ramp into north transept
  - 15 Flexible flat-floor / meeting space
  - 16 Fixed pews replaced with loose seating
  - 17 North entrance adapted with new glazed doors & storage (seating retained)

- 18 Storage cupboards
- 19 Fixed seating over perimeter heating with interpretation boards above
- 20 Moveable AV desk
- 21 Chair storage (within storage wall incorporating switch box)
- 22 New altar location
- 23 Altar party chairs
- 24 New lectern / legilium
- 25 Book cupboards (hymn books & bibles)
- 26 Roll of Rectors board
- 27 Housing for lighting controls

P01 FACULTY APPLICATION 16/08/2024  
REV: NOTES: BY/CHKD: DATE:

DRAWING STATUS: PRELIMINARY  
DO NOT SCALE OFF THIS DRAWING

**BURRELL FOLEY FISCHER**  
ARCHITECTS AND URBAN DESIGNERS

STUDIO 9 14 SOUTHGATE ROAD LONDON N1 3LJ  
TEL: 020 7620 6114  
www.bff-architects.co.uk mail@bff-architects.co.uk


JOB: ST ALPHEGE, SOLIHULL

FOR: SOLIHULL PARISH


AT: CHURCH HILL ROAD, SOLIHULL, B91 3RQ

DRAWING TITLE: PROPOSED GA SECTIONS AA & BB

DATE: APRIL 24	SCALE: 1:125@A3
JOB NO: BFF/1640	DRAWN BY: XX
DWG NO: 1640-BFF-ZZ-ZZ-DR-A-0510	CHECKED BY: XX
	-P01

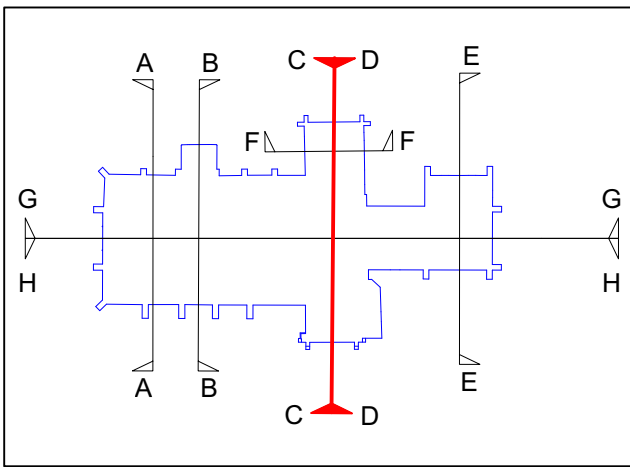

**X** **KEY PLAN**  
Scale: 1:1000

 

THIS DRAWING IS BASED ON DIMENSIONAL SURVEY INFORMATION PROVIDED BY OTHERS. THE ARCHITECT CANNOT ACCEPT RESPONSIBILITY FOR THE ACCURACY OF THIS SURVEY INFORMATION.  
THIS DRAWING SHOULD BE READ IN CONJUNCTION WITH ALL RELEVANT DRAWINGS, SPECIFICATIONS, SCHEDULES AND OTHER CONTRACT INFORMATION ISSUED BY THE ARCHITECT, STRUCTURAL ENGINEER, SERVICES ENGINEER AND ANY OTHER CONSULTANT EMPLOYED OR RETAINED BY THE EMPLOYER IN RESPECT OF THESE WORKS.  
REPORT ANY DISCREPANCIES, CONFLICTS, ERRORS OR OMISSIONS TO THE CA AND SEEK DIRECTIONS BEFORE PROCEEDING.  
ONLY DRAWINGS SHOWN WITH STATUS 'CONSTRUCTION' ARE TO BE USED FOR CONSTRUCTION.  
IN THE CASE OF NEW WORKS, ALL DIMENSIONS SHOWN ARE TO THE FACE OF MASONRY, THE CENTRE LINE OF STRUCTURAL STEEL MEMBERS, OR THE FINISHED FACE OF STUD PARTITIONS, UNLESS NOTED OTHERWISE.  
CONFIRM ALL DIMENSIONS AND LEVELS ON SITE PRIOR TO COMMENCING WORK. IF IN DOUBT ASK!  
DO NOT SCALE FROM THIS DRAWING; USE ONLY FIGURED DIMENSIONS.  
THIS DRAWING REMAINS THE COPYRIGHT OF  
**BURRELL FOLEY FISCHER LLP**



**1** **PROPOSED SECTION CC**  
Scale: 1:200



**2** **PROPOSED SECTION DD**  
Scale: 1:200

**KEY**

**Adaptation of existing elements (shown green)**

- 1 Gates adapted to be fixed open
- 2 Existing server stalls & choir stalls adapted
- 3 Pulpit relocated and platform removed
- 4 Eagle lectern relocated
- 5 Existing north & west doors fixed open
- 6 Children's area relocated (existing furniture retained to match new)
- 7 Mayoral pew ends relocated

**New elements (shown blue)**

- 8 New west entrance (narthex) with circular rooflight & glazed doors
- 9 New WCs
- 10 Welcome desk
- 11 Servedy & counter
- 12 Book stall
- 13 New choir stalls
- 14 Ramp into north transept
- 15 Flexible flat-floor / meeting space
- 16 Fixed pews replaced with loose seating
- 17 North entrance adapted with new glazed doors & storage (seating retained)
- 18 Storage cupboards
- 19 Fixed seating over perimeter heating with interpretation boards above
- 20 Moveable AV desk
- 21 Chair storage (within storage wall incorporating switch box)
- 22 New altar location
- 23 Altar party chairs
- 24 New lectern / legilium
- 25 Book cupboards (hymn books & bibles)
- 26 Roll of Rectors board
- 27 Housing for lighting controls

P02	FACULTY APPLICATION	29.08.2024
P01	FACULTY APPLICATION	16.08.2024
REV.	NOTES:	BY/CHKD: DATE:

**PRELIMINARY**  
DO NOT SCALE OFF THIS DRAWING

**BURRELL FOLEY FISCHER**  
ARCHITECTS AND URBAN DESIGNERS

STUDIO 9 14 SOUTHGATE ROAD LONDON N1 3LY  
TEL: 020 7620 8154  
www.bff-architects.co.uk mail@bff-architects.co.uk



JOB:  
**ST ALPHEGE, SOLIHULL**

FOR:  
**SOLIHULL PARISH**

AT:  
**CHURCH HILL ROAD, SOLIHULL, B91 3RQ**


DRAWING TITLE:  
**PROPOSED GA SECTIONS CC & DD**

DATE: <b>APRIL 24</b>	SCALE: <b>1:200@A3</b>
JOB NO: <b>BFF/1640</b>	DRAWN BY: <b>XX</b>
DWG NO. (JOB-ORIG.-BLDG-LVL.-TYPE-ROLE-SHEET NO.-OP.-REV.) <b>1640-BFF-ZZ-ZZ-DR-A-0511</b>	CHECKED BY: <b>XX</b>
Copyright	<b>-P02</b>

 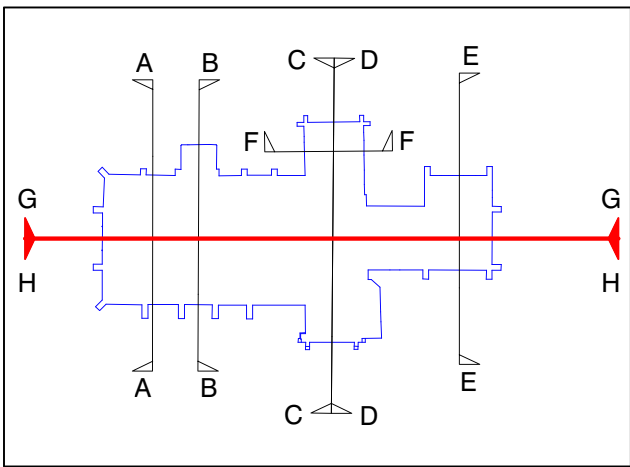


THIS DRAWING IS BASED ON DIMENSIONAL SURVEY INFORMATION PROVIDED BY OTHERS. THE ARCHITECT CANNOT ACCEPT RESPONSIBILITY FOR THE ACCURACY OF THIS SURVEY INFORMATION. THIS DRAWING SHOULD BE READ IN CONJUNCTION WITH ALL RELEVANT DRAWINGS, SPECIFICATIONS, SCHEDULES AND OTHER CONTRACT INFORMATION ISSUED BY THE ARCHITECT, STRUCTURAL ENGINEER, SERVICES ENGINEER AND ANY OTHER CONSULTANT EMPLOYED OR RETAINED BY THE EMPLOYER IN RESPECT OF THESE WORKS. REPORT ANY DISCREPANCIES, CONFLICTS, ERRORS OR OMISSIONS TO THE CA AND SEEK DIRECTIONS BEFORE PROCEEDING. ONLY DRAWINGS SHOWN WITH STATUS 'CONSTRUCTION' ARE TO BE USED FOR CONSTRUCTION. IN THE CASE OF NEW WORKS, ALL DIMENSIONS SHOWN ARE TO THE FACE OF MASONRY, THE CENTRE LINE OF STRUCTURAL STEEL MEMBERS, OR THE FINISHED FACE OF STUD PARTITIONS, UNLESS NOTED OTHERWISE. CONFIRM ALL DIMENSIONS AND LEVELS ON SITE PRIOR TO COMMENCING WORK. IF IN DOUBT ASK! DO NOT SCALE FROM THIS DRAWING; USE ONLY FIGURED DIMENSIONS. THIS DRAWING REMAINS THE COPYRIGHT OF BURRELL FOLEY FISCHER LLP

**X** KEY PLAN  
Scale: 1:1000

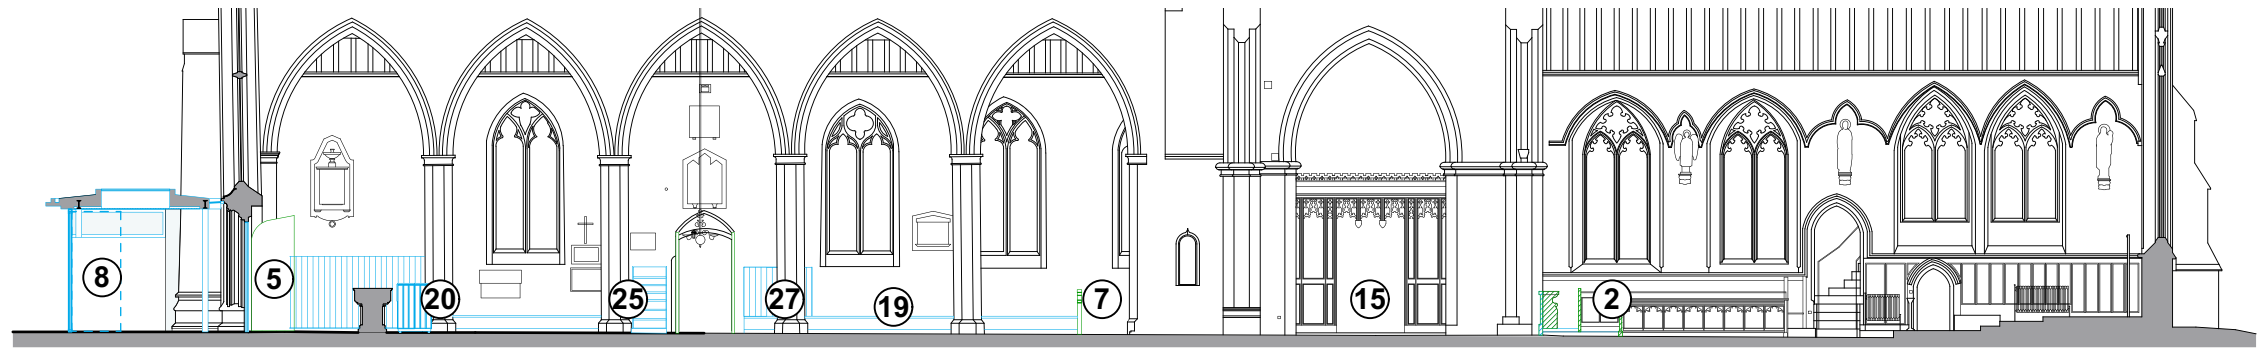

**1** PROPOSED SECTION GG  
Scale: 1:200

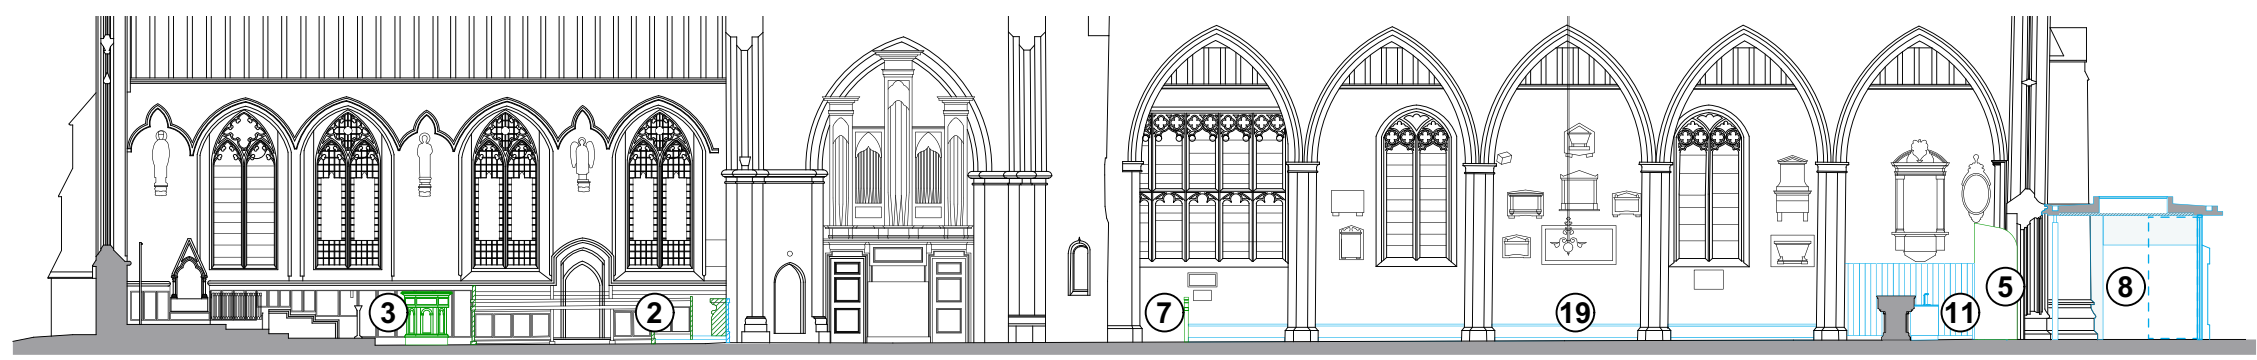

**2** PROPOSED SECTION HH  
Scale: 1:200

**KEY**

**Adaptation of existing elements (shown green)**

- 1 Gates adapted to be fixed open
- 2 Existing server stalls & choir stalls adapted
- 3 Pulpit relocated and platform removed
- 4 Eagle lectern relocated
- 5 Existing north & west doors fixed open
- 6 Children's area relocated (existing furniture retained to match new)
- 7 Mayoral pew ends relocated


**New elements (shown blue)**

- 8 New west entrance (narthex) with circular rooflight & glazed doors
- 9 New WCs
- 10 Welcome desk
- 11 Servedy & counter
- 12 Book stall
- 13 New choir stalls
- 14 Ramp into north transept
- 15 Flexible flat-floor / meeting space
- 16 Fixed pews replaced with loose seating
- 17 North entrance adapted with new glazed doors & storage (seating retained)

- 18 Storage cupboards
- 19 Fixed seating over perimeter heating with interpretation boards above
- 20 Moveable AV desk
- 21 Chair storage (within storage wall incorporating switch box)
- 22 New altar location
- 23 Altar party chairs
- 24 New lectern / legilium
- 25 Book cupboards (hymn books & bibles)
- 26 Roll of Rectors board
- 27 Housing for lighting controls

P01 FACULTY APPLICATION 16/08/2024  
 REV: NOTES: BY/CHKD: DATE:  
 DRAWING STATUS:  
**PRELIMINARY**  
 DO NOT SCALE OFF THIS DRAWING  
**BURRELL FOLEY FISCHER**  
 ARCHITECTS AND URBAN DESIGNERS  
 STUDIO 9 14 SOUTHGATE ROAD LONDON N1 3LJ  
 TEL: 020 7620 6114  
 www.bff-architects.co.uk mail@bff-architects.co.uk  
 JOB:  
 ST ALPHEGE, SOLIHULL  
 FOR:  
 SOLIHULL PARISH  
 AT:  
 CHURCH HILL ROAD, SOLIHULL, B91 3RQ  
 DRAWING TITLE:  
 PROPOSED GA SECTIONS GG & HH  
 DATE: APRIL 24 SCALE: 1:125@A3  
 JOB NO: DRAWN BY: CHECKED BY:  
 BFF/1640 XX XX  
 DWG NO: (JOB-ORIG-BLDG-LVL-TYPE-ROLE-SHEET NO.-OP-REV.)  
 1640-BFF-ZZ-ZZ-DR-A-0512 -P01  
 Copyright

THIS DRAWING IS BASED ON DIMENSIONAL SURVEY INFORMATION PROVIDED BY OTHERS. THE ARCHITECT CANNOT ACCEPT RESPONSIBILITY FOR THE ACCURACY OF THIS SURVEY INFORMATION.  
 THIS DRAWING SHOULD BE READ IN CONJUNCTION WITH ALL RELEVANT DRAWINGS, SPECIFICATIONS, SCHEDULES AND OTHER CONTRACT INFORMATION ISSUED BY THE ARCHITECT, STRUCTURAL ENGINEER, SERVICES ENGINEER AND ANY OTHER CONSULTANT EMPLOYED OR RETAINED BY THE EMPLOYER IN RESPECT OF THESE WORKS. REPORT ANY DISCREPANCIES, CONFLICTS, ERRORS OR OMISSIONS TO THE CA AND SEEK DIRECTIONS BEFORE PROCEEDING.  
 ONLY DRAWINGS SHOWN WITH STATUS 'CONSTRUCTION' ARE TO BE USED FOR CONSTRUCTION.  
 IN THE CASE OF NEW WORKS, ALL DIMENSIONS SHOWN ARE TO THE FACE OF MASONRY, THE CENTRE LINE OF STRUCTURAL STEEL MEMBERS, OR THE FINISHED FACE OF STUD PARTITIONS, UNLESS NOTED OTHERWISE.  
 CONFIRM ALL DIMENSIONS AND LEVELS ON SITE PRIOR TO COMMENCING WORK. IF IN DOUBT ASK!  
 DO NOT SCALE FROM THIS DRAWING; USE ONLY FIGURED DIMENSIONS.  
 THIS DRAWING REMAINS THE COPYRIGHT OF  
**BURRELL FOLEY FISCHER LLP**

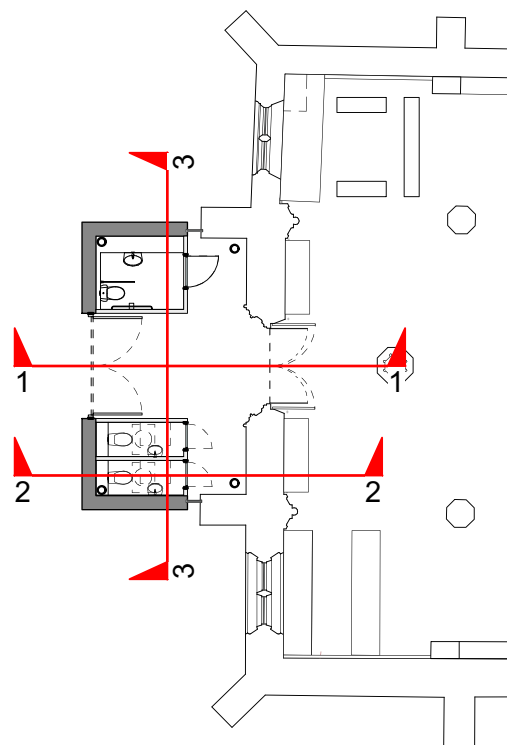

**X** **KEY PLAN**  
 Scale: 1:200

GLAZED SLOT OVER HISTORIC DOORWAY

CIRCULAR ROOFLIGHT OVER ENTRANCE ROUTE

LASER CUT TIMBER LINING TO SOFFIT

STANDING SEAM ROOFING


GLAZED CLERESTORY

STRUCTURAL STEEL COLUMNS (CIRCULAR OR CRUCIFORM) TO SUPPORT FLOATING ROOF

GLAZED SLOT AT JUNCTION WITH EXISTING WALLS

FAIRFACED STONE WALLS INTERNALLY


OVERSIZED GLAZED DOORS IN BRONZE ANODISED FRAMING

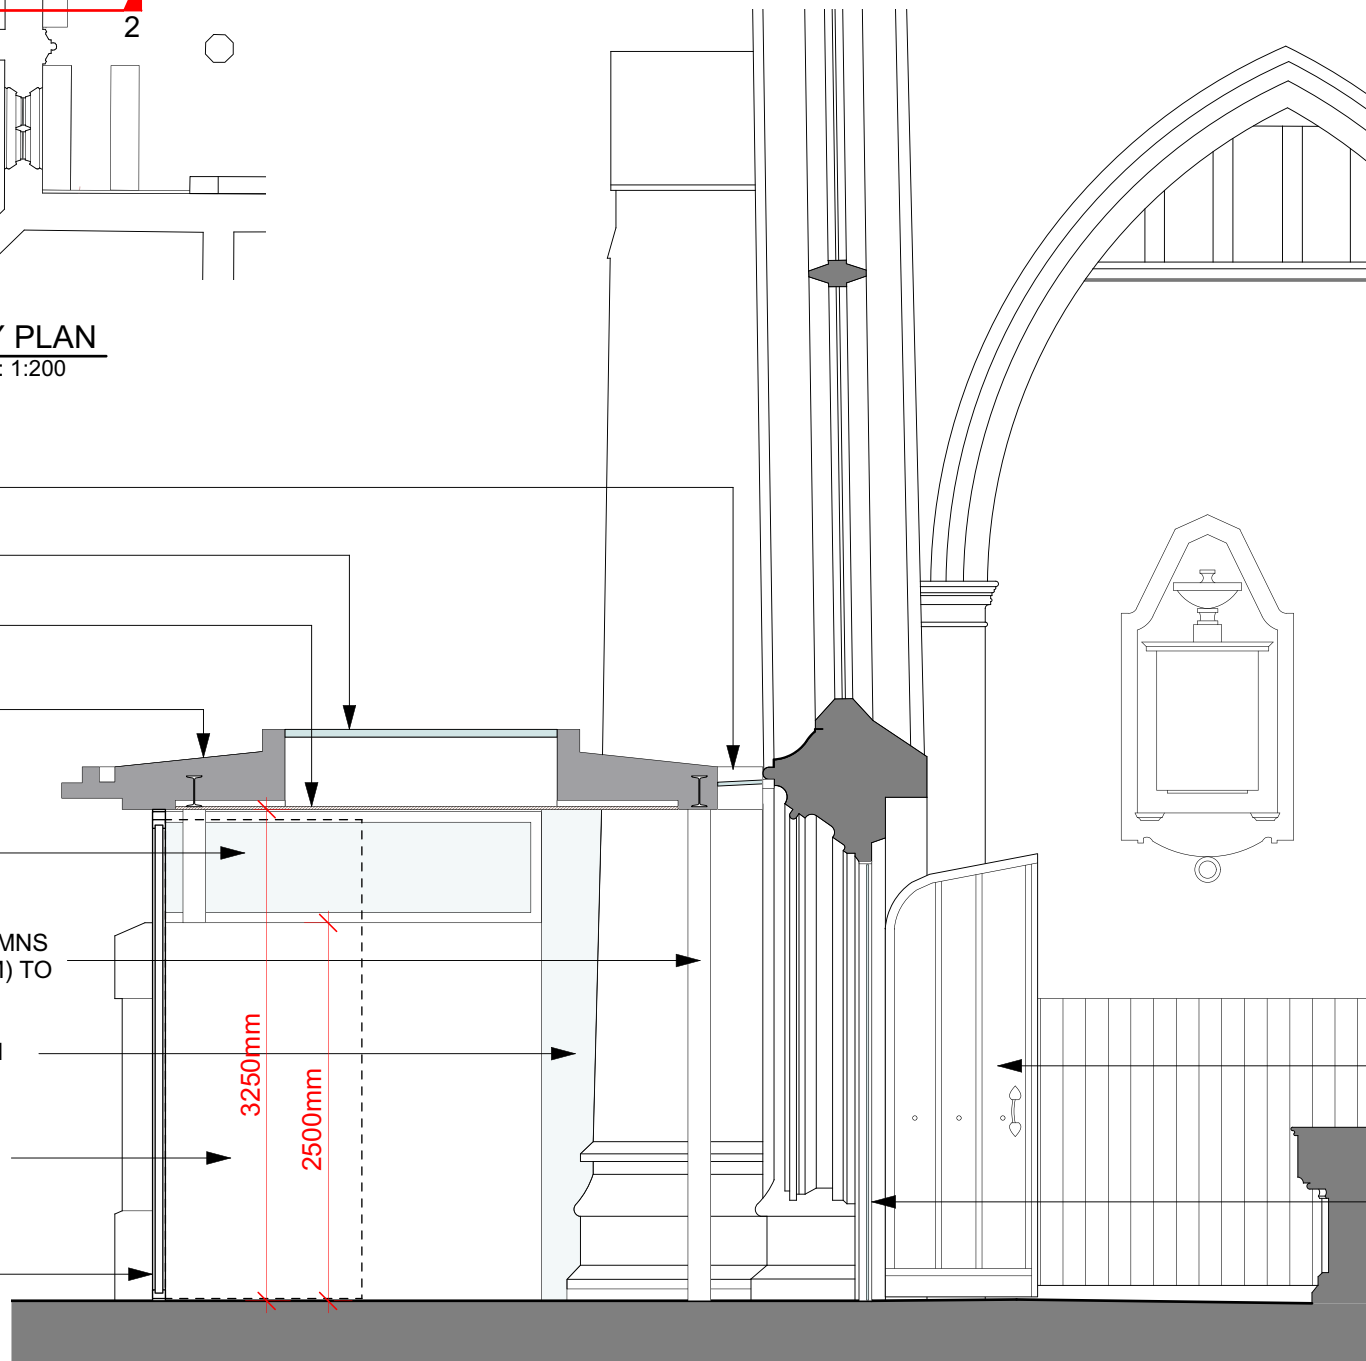

**1** **PROPOSED SECTION 1**  
 Scale: 1:50

GLAZED SLOT IN WC CEILING

SANDSTONE CAVITY WALLS

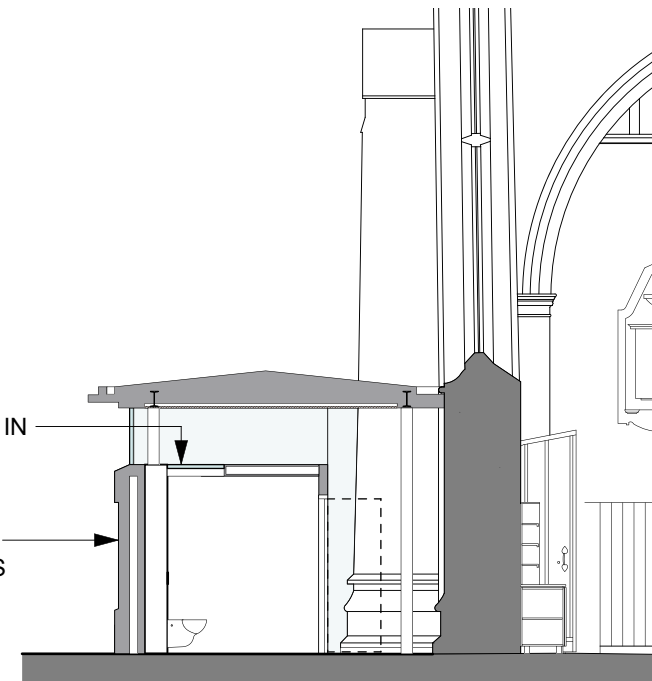

**2** **PROPOSED SECTION 2**  
 Scale: 1:100




**3** **PROPOSED SECTION 3**  
 Scale: 1:100


EXISTING TIMBER DOORS FIXED OPEN

NEW FRAMELESS GLAZED DOORS FITTED WITHIN FRAME

SCALE BAR 1:50

 

SCALE BAR 1:100

 

P01 FACULTY APPLICATION 16/08/2024  
 REV: NOTES: BY:CHKD: DATE:

DRAWING STATUS: PRELIMINARY  
 DO NOT SCALE OFF THIS DRAWING

**BURRELL FOLEY FISCHER**  
 ARCHITECTS AND URBAN DESIGNERS

STUDIO 9 14 SOUTHGATE ROAD LONDON N1 3LJ  
 TEL: 020 7620 6114  
 www.bffarchitects.co.uk mail@bff-architects.co.uk

JOB: ST ALPHEGE, SOLIHULL

FOR: SOLIHULL PARISH

AT: CHURCH HILL ROAD, SOLIHULL, B91 3RQ


DRAWING TITLE: NEW ENTRANCE - PROPOSED SECTIONS

DATE: APRIL 24 SCALE: 1:100@A3


JOB NO: BFF/1640 DRAWN BY: XX CHECKED BY: XX

DWG NO: (JOB-ORIG-BLDG-LVL-TYPE-ROLE-SHEET NO.-OP-REV) 1640-BFF-ZZ-ZZ-DR-A-0520 -P01

Copyright

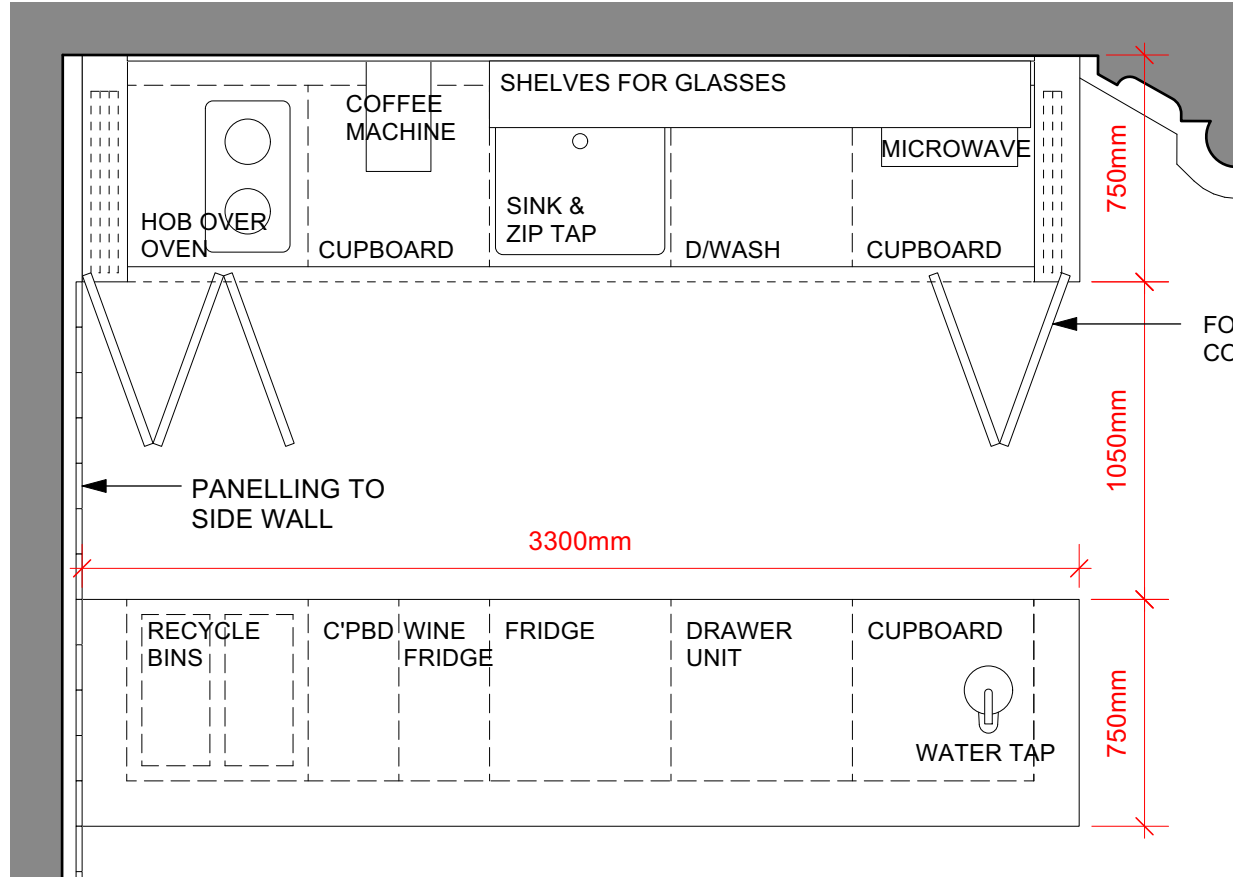


1 SERVERY PLAN  
Scale: 1:25

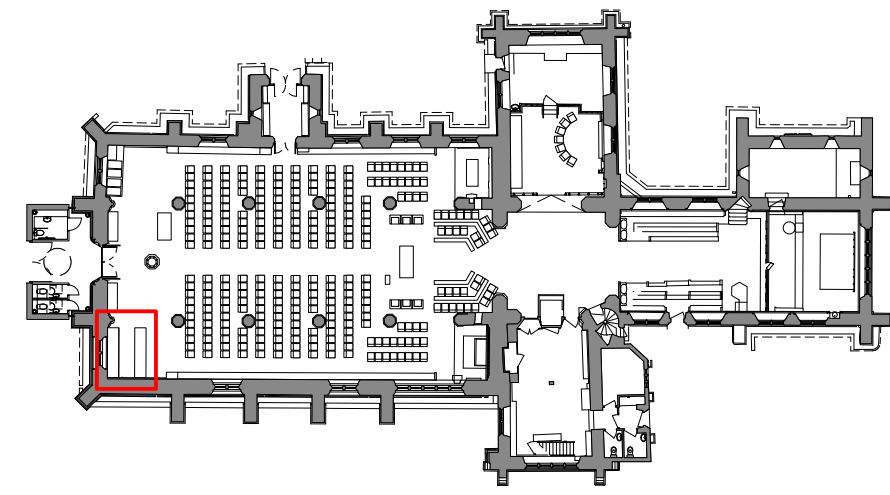

x LOCATION KEY




COFFEE MACHINE  
[i.e. Marco BRU F60A]

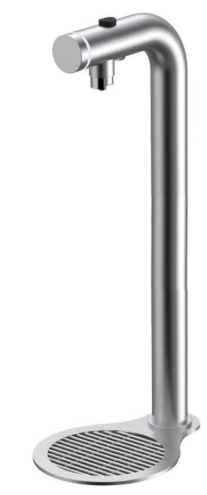


COUNTERTOP WATER FOUNTAIN  
[i.e. Marco FRIIA C]


**PROPOSED MATERIALS:**  
 PANELS / DOORS - CHERRY VENEERED  
 SKIRTINGS / TRIMS - ANODISED BRONZE  
 WORKTOP - SOLID SURFACE  
 SPLASHBACK - CERAMIC TILES

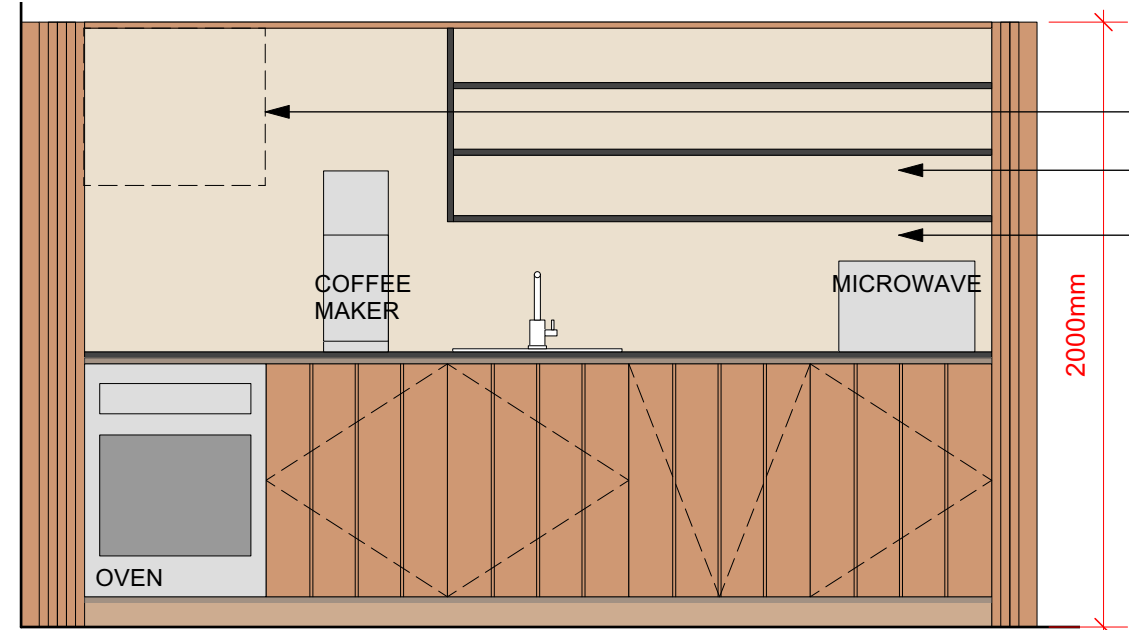

2 REAR COUNTER ELEVATION  
Scale: 1:25

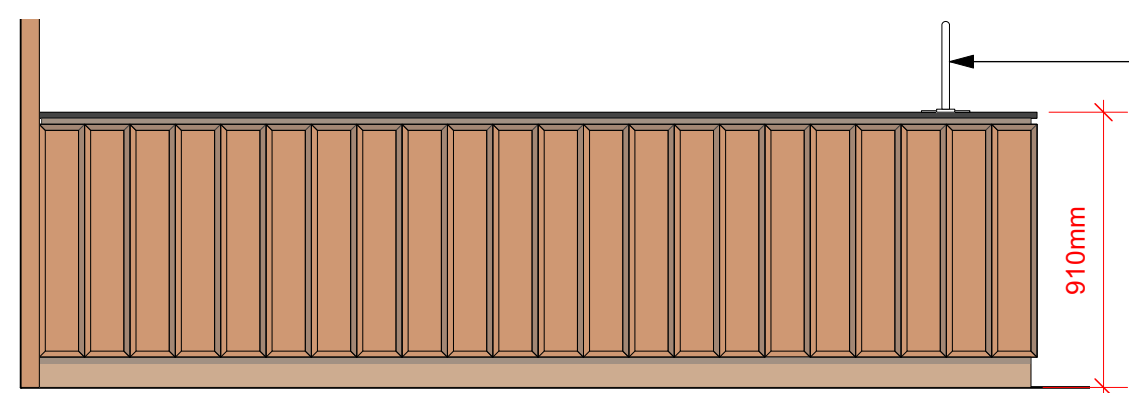


3 FRONT COUNTER ELEVATION  
Scale: 1:25

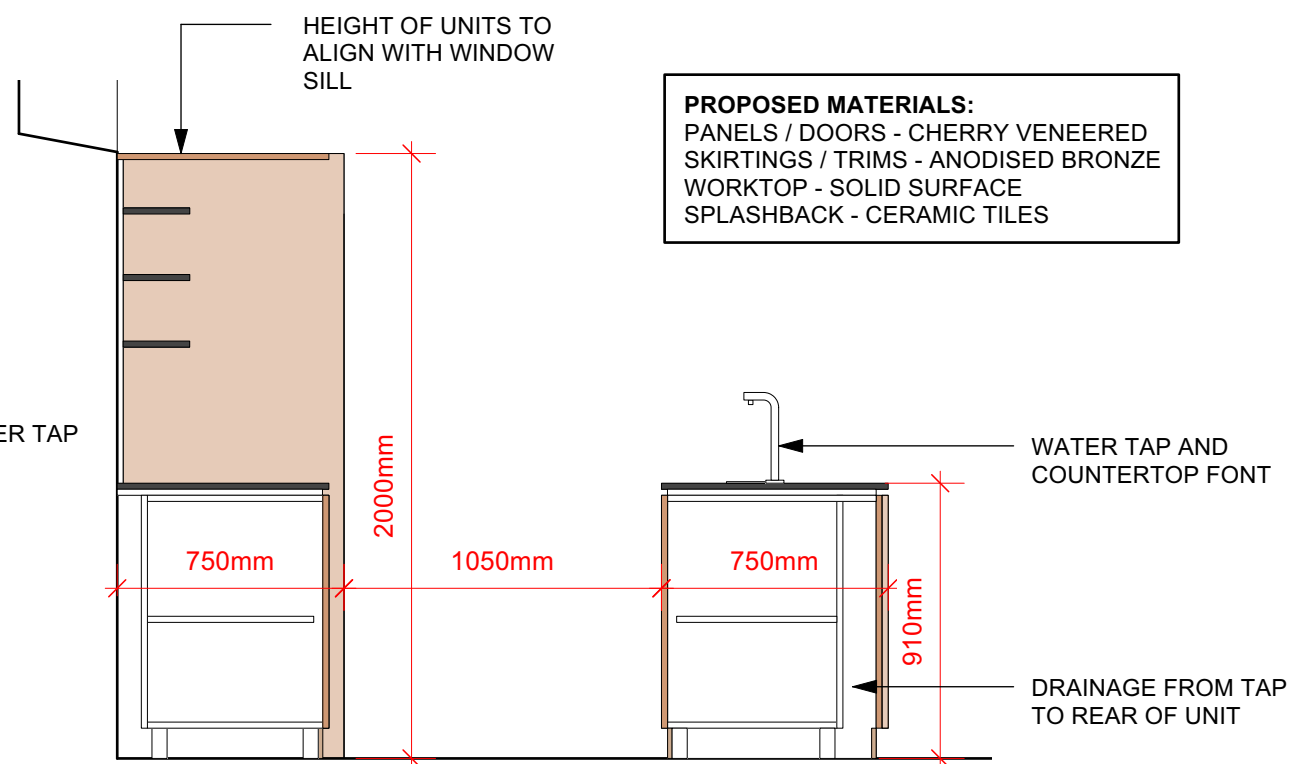

4 SERVERY SECTION  
Scale: 1:25



THIS DRAWING IS BASED ON DIMENSIONAL SURVEY INFORMATION PROVIDED BY OTHERS. THE ARCHITECT CANNOT ACCEPT RESPONSIBILITY FOR THE ACCURACY OF THIS SURVEY INFORMATION.  
 THIS DRAWING SHOULD BE READ IN CONJUNCTION WITH ALL RELEVANT DRAWINGS, SPECIFICATIONS, SCHEDULES AND OTHER CONTRACT INFORMATION ISSUED BY THE ARCHITECT, STRUCTURAL ENGINEER, SERVICES ENGINEER AND ANY OTHER CONSULTANT EMPLOYED OR RETAINED BY THE EMPLOYER IN RESPECT OF THESE WORKS.  
 REPORT ANY DISCREPANCIES, CONFLICTS, ERRORS OR OMISSIONS TO THE CA AND SEEK DIRECTIONS BEFORE PROCEEDING.  
 ONLY DRAWINGS SHOWN WITH STATUS 'CONSTRUCTION' ARE TO BE USED FOR CONSTRUCTION.  
 IN THE CASE OF NEW WORKS, ALL DIMENSIONS SHOWN ARE TO THE FACE OF MASONRY, OR THE FINISHED FACE OF STRUCTURAL STEEL MEMBERS, OR THE CENTRE LINE OF STUD PARTITIONS, UNLESS NOTED OTHERWISE.  
 CONFIRM ALL DIMENSIONS AND LEVELS ON SITE PRIOR TO COMMENCING WORK. IF IN DOUBT ASK!  
 DO NOT SCALE FROM THIS DRAWING; USE ONLY FIGURED DIMENSIONS.  
 THIS DRAWING REMAINS THE COPYRIGHT OF BURRELL FOLEY FISCHER LLP

SCALE BAR 1:25

 


P02 FACULTY APPLICATION 29.08.2024  
 P01 FACULTY APPLICATION 16.08.2024  
 REV. NOTES BY/CHKD. DATE:  
 DRAWING STATUS:  
**PRELIMINARY**  
 DO NOT SCALE OFF THIS DRAWING  
**BURRELL FOLEY FISCHER**  
 ARCHITECTS AND URBAN DESIGNERS  
 STUDIO 9 · 14 SOUTHGATE ROAD · LONDON · N1 3LY  
 TEL : 020 7620 8114  
 www.bff-architects.co.uk mail@bff-architects.co.uk  
 JOB:  
 ST ALPHEGE, SOLIHULL  
 FOR:  
 SOLIHULL PARISH  
 AT:  
 CHURCH HILL ROAD, SOLIHULL, B91 3RQ  
 DRAWING TITLE:  
 NEW FITTINGS - SERVERY  
 DATE: APRIL 24 SCALE: 1:25@A3  
 JOB NO. DRAWN BY: CHECKED BY:  
 BFF/1640 XX XX  
 DWG NO. (JOB-ORIG-BLDG-LVL-TYPE-ROLE-SHEET NO.-OP-REV.)  
 1640-BFF-ZZ-00-DR-A-1600 -P02  
 Copyright


THIS DRAWING IS BASED ON DIMENSIONAL SURVEY INFORMATION PROVIDED BY OTHERS. THE ARCHITECT CANNOT ACCEPT RESPONSIBILITY FOR THE ACCURACY OF THIS SURVEY INFORMATION.  
 THIS DRAWING SHOULD BE READ IN CONJUNCTION WITH ALL RELEVANT DRAWINGS, SPECIFICATIONS, SCHEDULES AND OTHER CONTRACT INFORMATION ISSUED BY THE ARCHITECT, STRUCTURAL ENGINEER, SERVICES ENGINEER AND ANY OTHER CONSULTANT EMPLOYED OR RETAINED BY THE EMPLOYER IN RESPECT OF THESE WORKS. REPORT ANY DISCREPANCIES, CONFLICTS, ERRORS OR OMISSIONS TO THE CA AND SEEK DIRECTIONS BEFORE PROCEEDING.  
 ONLY DRAWINGS SHOWN WITH STATUS 'CONSTRUCTION' ARE TO BE USED FOR CONSTRUCTION.  
 IN THE CASE OF NEW WORKS, ALL DIMENSIONS SHOWN ARE TO THE FACE OF MASONRY, THE CENTRE LINE OF STRUCTURAL STEEL MEMBERS, OR THE FINISHED FACE OF STUD PARTITIONS, UNLESS NOTED OTHERWISE.  
 CONFIRM ALL DIMENSIONS AND LEVELS ON SITE PRIOR TO COMMENCING WORK. IF IN DOUBT ASK!  
 DO NOT SCALE FROM THIS DRAWING. USE ONLY FIGURED DIMENSIONS.  
 THIS DRAWING REMAINS THE COPYRIGHT OF  
**BURRELL FOLEY FISCHER LLP**

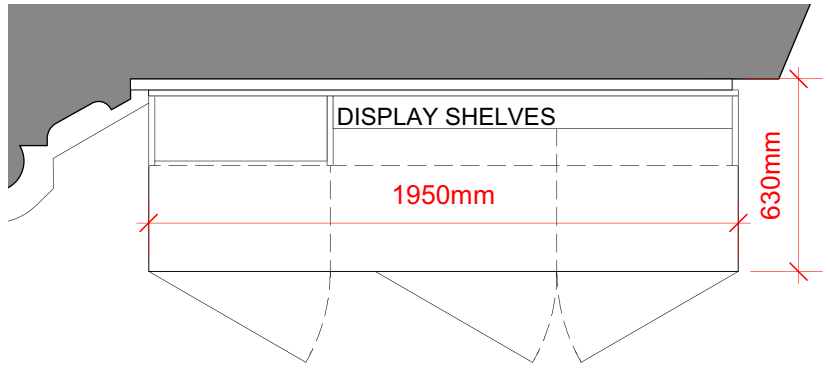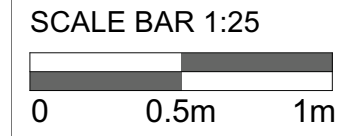


**1 BOOK STALL PLAN**  
Scale: 1:25

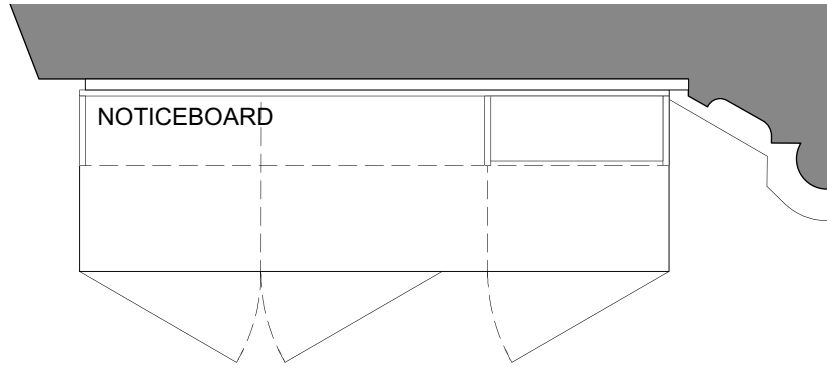


**2 WELCOME DESK PLAN**  
Scale: 1:25

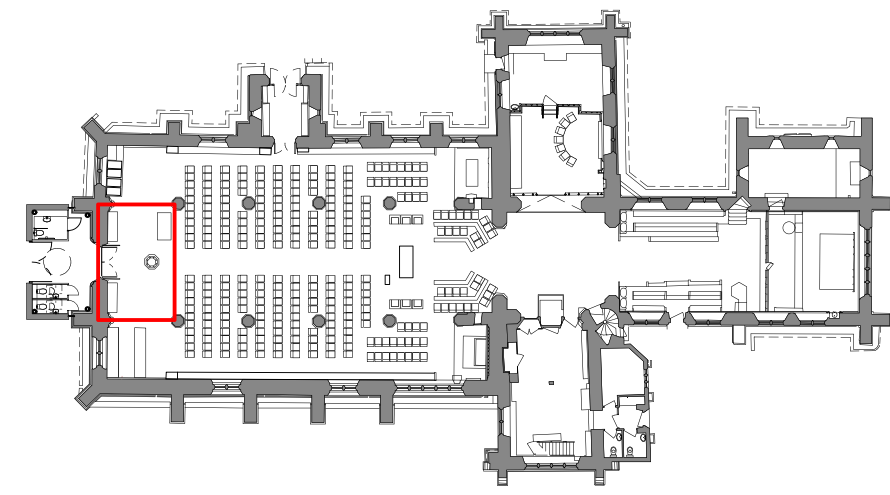

**X LOCATION KEY**

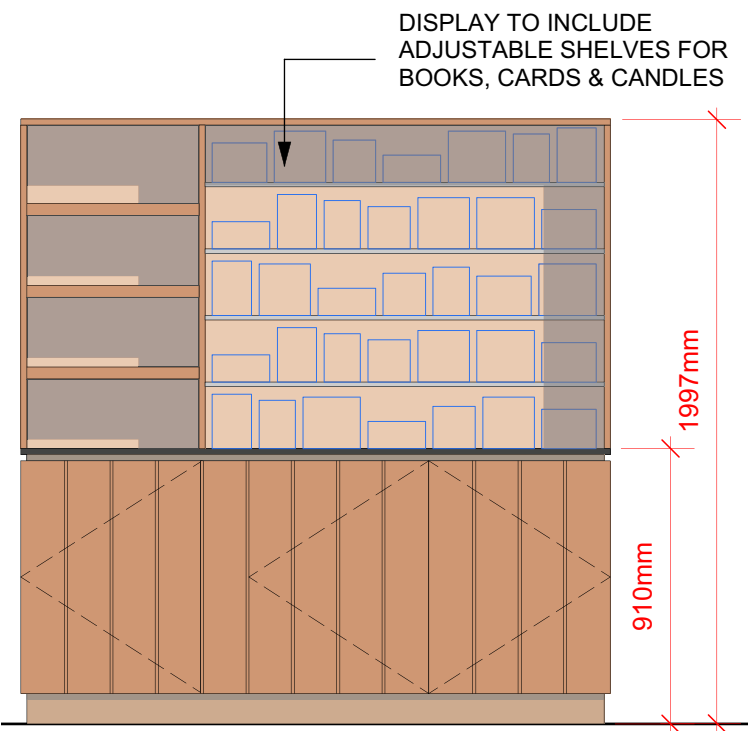

**3 BOOK STALL ELEVATION**  
Scale: 1:25

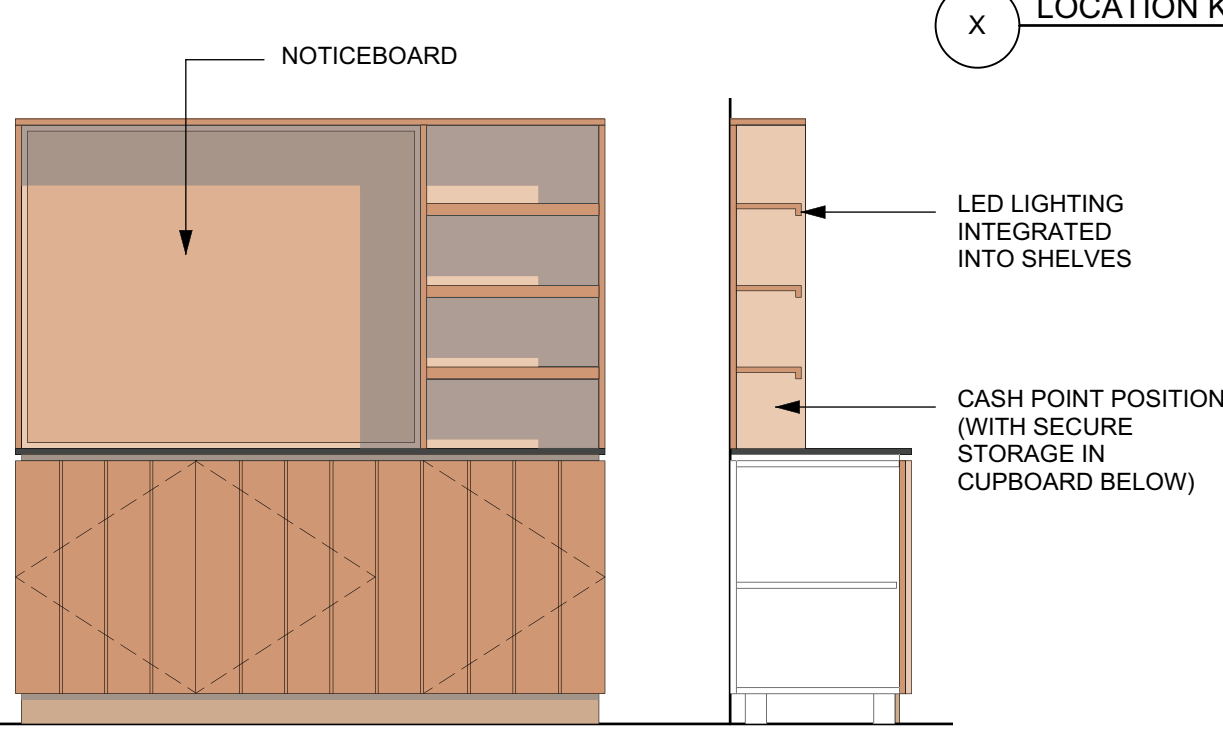


**4 WELCOME DESK ELEVATION & SECTION**  
Scale: 1:25


**PROPOSED MATERIALS:**  
 PANELS / DOORS / SHELVES - CHERRY VENEERED  
 SKIRTINGS / TRIMS - ANODISED BRONZE  
 WORKTOP - SOLID SURFACE



EXAMPLE OF CARD DISPLAY AT ST MARTIN'S IN THE FIELDS

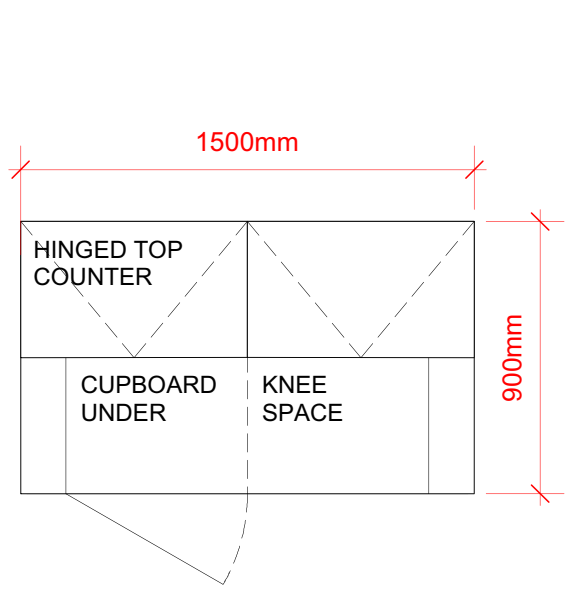

**5 AV DESK PLAN**  
Scale: 1:25

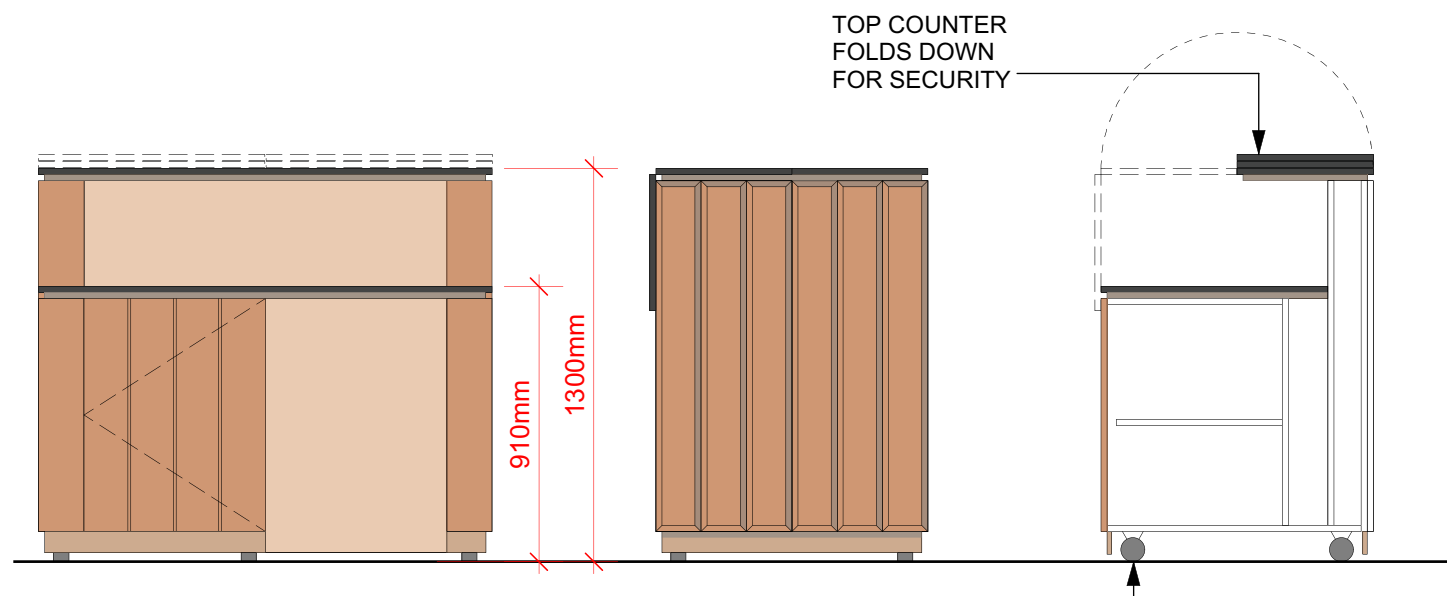




**6 AV DESK ELEVATIONS & SECTION**  
Scale: 1:25



EXAMPLE OF AV DESK AT HULL MINSTER

P01 FACULTY APPLICATION 16/08/2024  
 REV: NOTES BY/CHKD: DATE:  
 DRAWING STATUS:  
**PRELIMINARY**  
 DO NOT SCALE OFF THIS DRAWING  
**BURRELL FOLEY FISCHER**  
 ARCHITECTS AND URBAN DESIGNERS  
 STUDIO 9 - 14 SOUTHGATE ROAD - LONDON - N1 3LJ  
 TEL: 020 7620 6114  
 www.bffarchitects.co.uk mail@bff-architects.co.uk  
 JOB:  
 ST ALPHEGE, SOLIHULL  
 FOR:  
 SOLIHULL PARISH  
 AT:  
 CHURCH HILL ROAD, SOLIHULL, B91 3RQ  
 DRAWING TITLE:  
 NEW FITTINGS - BOOK STALL,  
 WELCOME DESK & AV DESK  
 DATE: APRIL 24 SCALE: 1:25@A3  
 JOB NO: BFF/1640 DRAWN BY: XX CHECKED BY: XX  
 DWG NO: 1640-BFF-ZZ-00-DR-A-1601 -P01  
 Copyright


THIS DRAWING IS BASED ON DIMENSIONAL SURVEY INFORMATION PROVIDED BY OTHERS. THE ARCHITECT CANNOT ACCEPT RESPONSIBILITY FOR THE ACCURACY OF THIS SURVEY INFORMATION.  
 THIS DRAWING SHOULD BE READ IN CONJUNCTION WITH ALL RELEVANT DRAWINGS, SPECIFICATIONS, SCHEDULES AND OTHER CONTRACT INFORMATION ISSUED BY THE ARCHITECT, STRUCTURAL ENGINEER, SERVICES ENGINEER AND ANY OTHER CONSULTANT EMPLOYED OR RETAINED BY THE EMPLOYER IN RESPECT OF THESE WORKS.  
 REPORT ANY DISCREPANCIES, CONFLICTS, ERRORS OR OMISSIONS TO THE CA AND SEEK DIRECTIONS BEFORE PROCEEDING.  
 ONLY DRAWINGS SHOWN WITH STATUS 'CONSTRUCTION' ARE TO BE USED FOR CONSTRUCTION.  
 IN THE CASE OF NEW WORKS, ALL DIMENSIONS SHOWN ARE TO THE FACE OF MASONRY, THE CENTRE LINE OF STRUCTURAL STEEL MEMBERS, OR THE FINISHED FACE OF STUD PARTITIONS, UNLESS NOTED OTHERWISE.  
 CONFIRM ALL DIMENSIONS AND LEVELS ON SITE PRIOR TO COMMENCING WORK. IF IN DOUBT ASK!  
 DO NOT SCALE FROM THIS DRAWING; USE ONLY FIGURED DIMENSIONS.  
 THIS DRAWING REMAINS THE COPYRIGHT OF BURRELL FOLEY FISCHER LLP

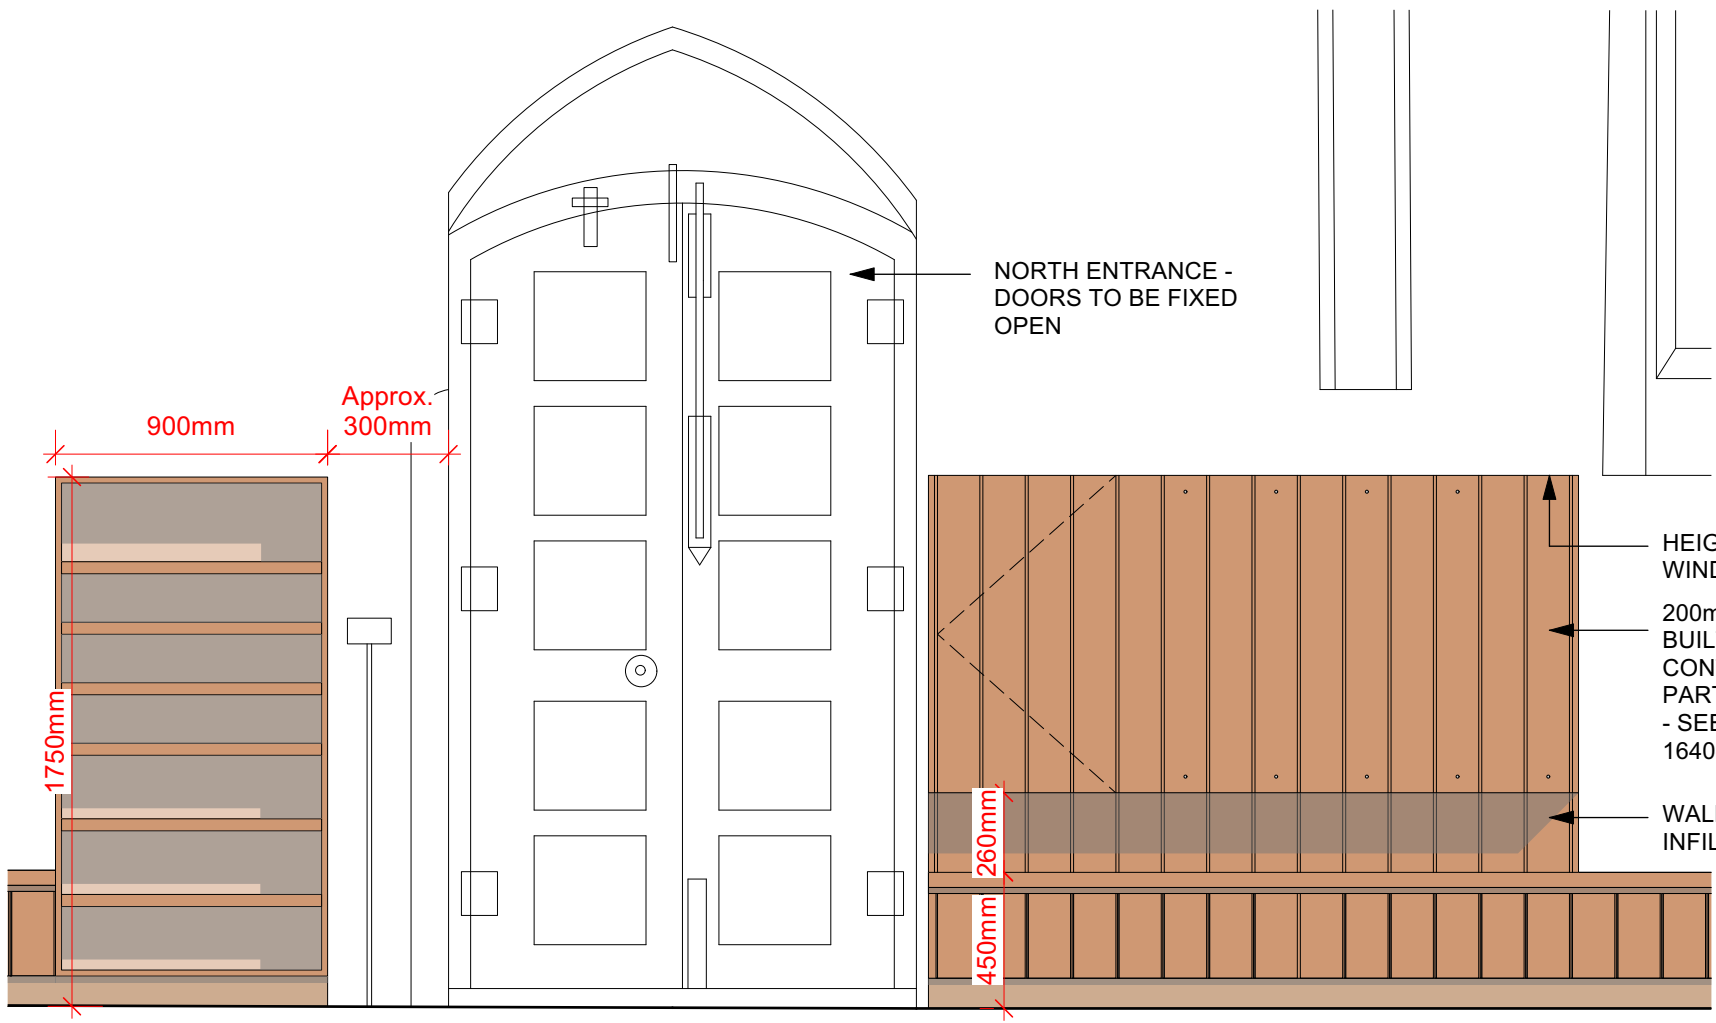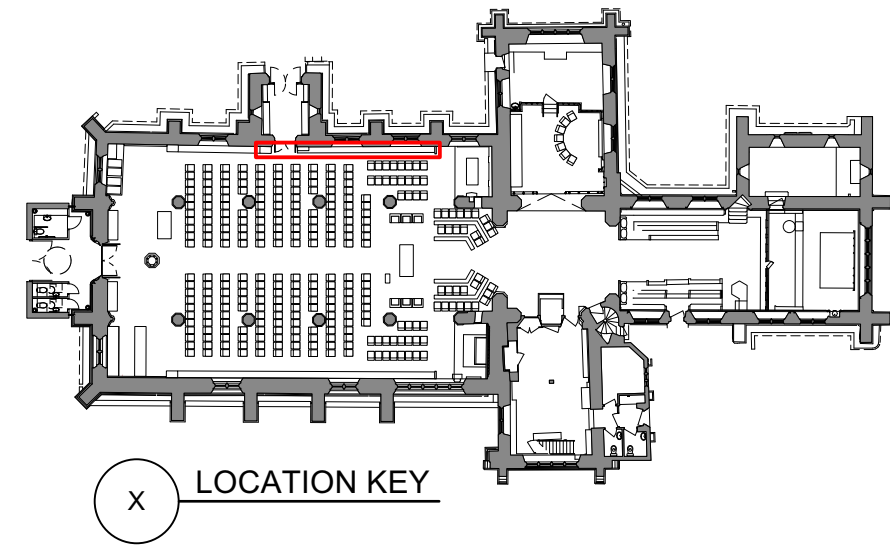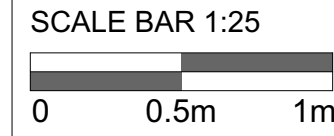

HEIGHT TO ALIGN WITH WINDOWSILL

200mm DEEP HOUSING BUILT AROUND LIGHTING CONTROL PANEL (BUILT AS PART OF LIGHTING WORKS - SEE DRAWING 1640-BFF-ZZ-00-DR-A-1620)

WALL PANNELLING TO INFILL GAP

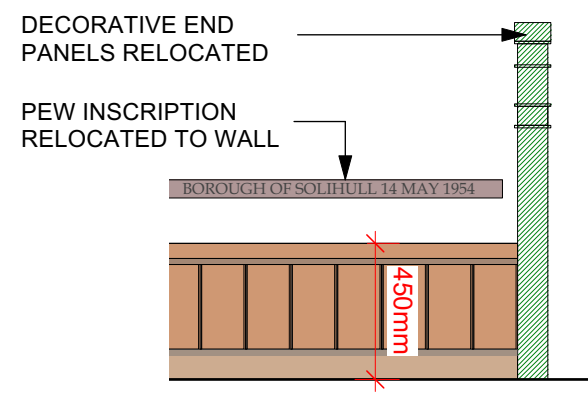

1 BOOK STORAGE & PERIMETER SEATING  
Scale: 1:25


2 RELOCATED PEW ENDS  
Scale: 1:25

**PROPOSED MATERIALS:**  
 PANELS / DOORS / SHELVES - CHERRY VENEERED  
 SKIRTINGS / TRIMS / HEATING GRILLE - ANODISED BRONZE

**Existing book storage requirements:**

	w	d	h
Weekday missals	2120	130	180
Book of Common Prayer	1000	100	150
New English Hymnal (melody)	4320	120	180
New English Hymnal (words)	800	110	170
Hymns Old & New	6700	160	240
Bibles	1440	140	220
<b>TOTAL SHELVING WIDTH</b>	<b>16.38m</b>		

**PROPOSED BOOK STORAGE UNITS:**  
 1no. unit @1750 high = 5.95m shelving  
 2no. units @2000 high = 6.8m shelving each  
**TOTAL PROPOSED SHELVING = 19.55m**

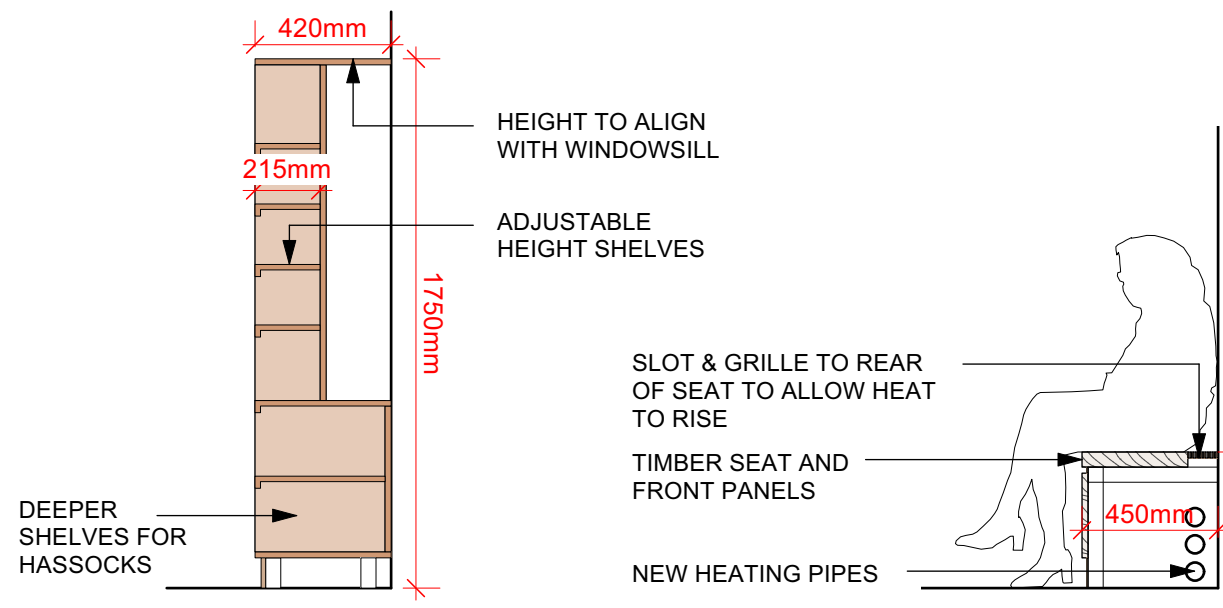

3 BOOKCASE SECTION  
Scale: 1:25

4 BENCH SECTION  
Scale: 1:25





2NO. EXISTING DECORATIVE PEW ENDS RELOCATED TO BOOKEND PERIMETER SEATING


P02 FACULTY APPLICATION 29.08.2024  
 P01 FACULTY APPLICATION 16.08.2024  
 REV. NOTES: BY/CHKD: DATE:  
 DRAWING STATUS:  
**PRELIMINARY**  
 DO NOT SCALE OFF THIS DRAWING  
**BURRELL FOLEY FISCHER**  
 ARCHITECTS AND URBAN DESIGNERS  
 STUDIO 9 - 14 SOUTHGATE ROAD - LONDON - N1 3LJ  
 TEL: 020 7620 8114  
 www.bff-architects.co.uk mail@bff-architects.co.uk  
 JOB:  
 ST ALPHEGE, SOLIHULL  
 FOR:  
 SOLIHULL PARISH  
 AT:  
 CHURCH HILL ROAD, SOLIHULL, B91 3RQ  
 DRAWING TITLE:  
 NEW FITTINGS - BOOK STORAGE & BENCHES  
 DATE: APRIL 24 SCALE: 1:25@A3  
 JOB NO: BFF/1640 DRAWN BY: XX CHECKED BY: XX  
 DWG NO: 1640-BFF-ZZ-00-DR-A-1602 -P02  
 Copyright

THIS DRAWING IS BASED ON DIMENSIONAL SURVEY INFORMATION PROVIDED BY OTHERS. THE ARCHITECT CANNOT ACCEPT RESPONSIBILITY FOR THE ACCURACY OF THIS SURVEY INFORMATION.  
 THIS DRAWING SHOULD BE READ IN CONJUNCTION WITH ALL RELEVANT DRAWINGS, SPECIFICATIONS, SCHEDULES AND OTHER CONTRACT INFORMATION ISSUED BY THE ARCHITECT, STRUCTURAL ENGINEER, SERVICES ENGINEER AND ANY OTHER CONSULTANT EMPLOYED OR RETAINED BY THE EMPLOYER IN RESPECT OF THESE WORKS. REPORT ANY DISCREPANCIES, CONFLICTS, ERRORS OR OMISSIONS TO THE CA AND SEEK DIRECTIONS BEFORE PROCEEDING.  
 ONLY DRAWINGS SHOWN WITH STATUS 'CONSTRUCTION' ARE TO BE USED FOR CONSTRUCTION.  
 IN THE CASE OF NEW WORKS, ALL DIMENSIONS SHOWN ARE TO THE FACE OF MASONRY, THE CENTRE LINE OF STRUCTURAL STEEL MEMBERS, OR THE FINISHED FACE OF STUD PARTITIONS, UNLESS NOTED OTHERWISE.  
 CONFIRM ALL DIMENSIONS AND LEVELS ON SITE PRIOR TO COMMENCING WORK. IF IN DOUBT ASK!  
 DO NOT SCALE FROM THIS DRAWING. USE ONLY FIGURED DIMENSIONS.  
 THIS DRAWING REMAINS THE COPYRIGHT OF BURRELL FOLEY FISHER LLP

SCALE BAR 1:25

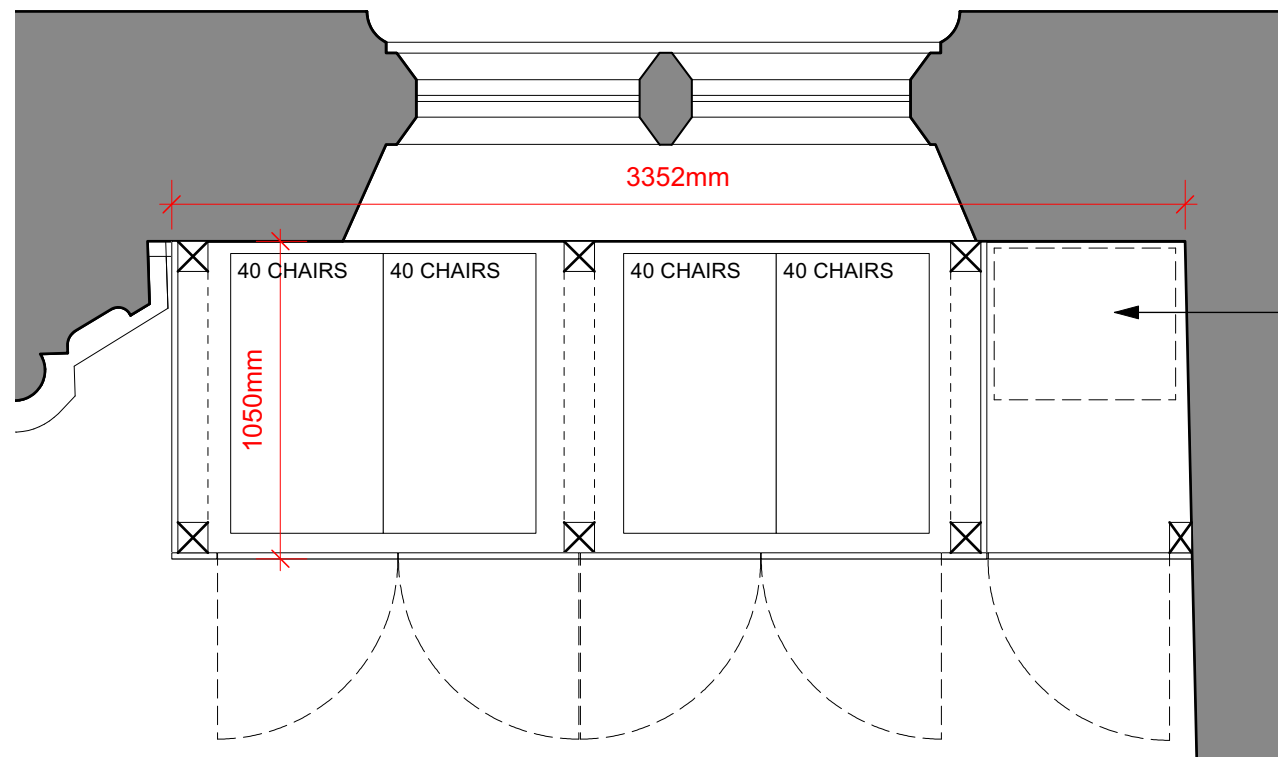 


ELECTRIC PANEL INCORPORATED INTO STORAGE UNIT (EXISTING HOUSING REMOVED)

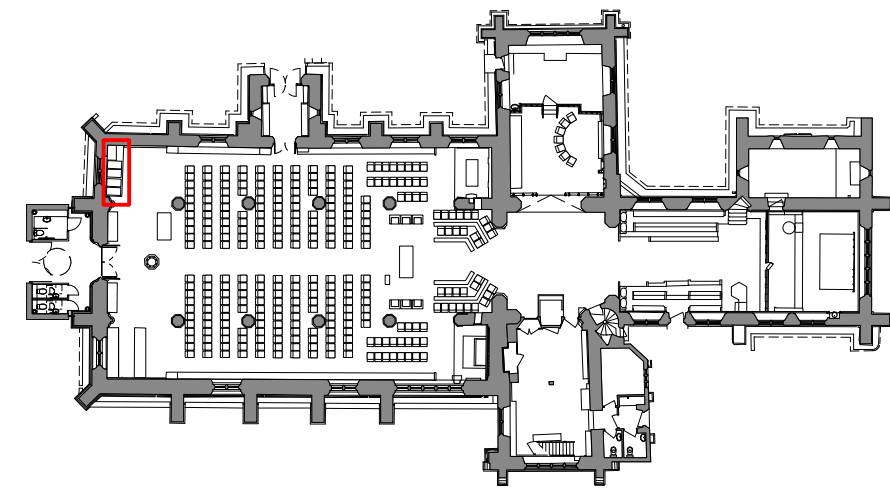


x LOCATION KEY

1 CHAIR STORAGE PLAN  
Scale: 1:25

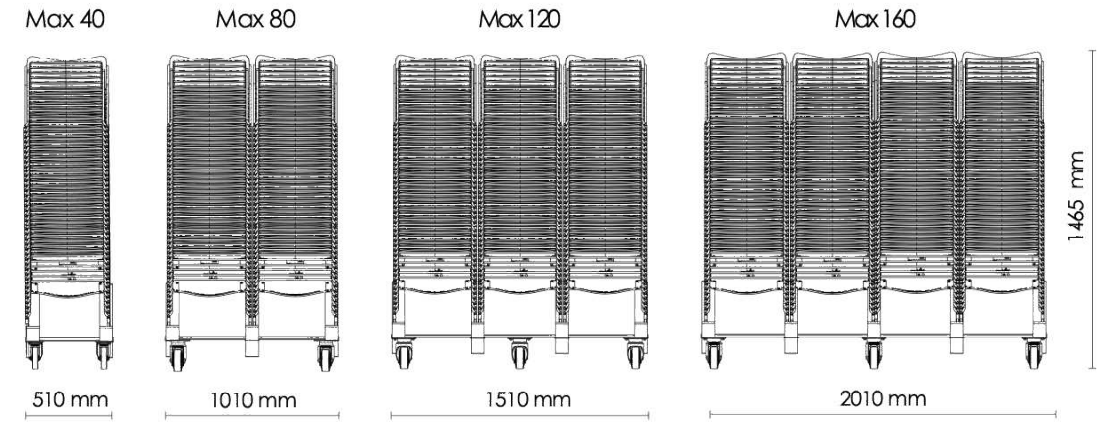

HOWE 40/4 CHAIR STACKING CONFIGURATIONS

**PROPOSED MATERIALS:**  
 PANELS / DOORS / SHELVES - CHERRY VENEERED  
 SKIRTINGS / TRIMS - ANODISED BRONZE

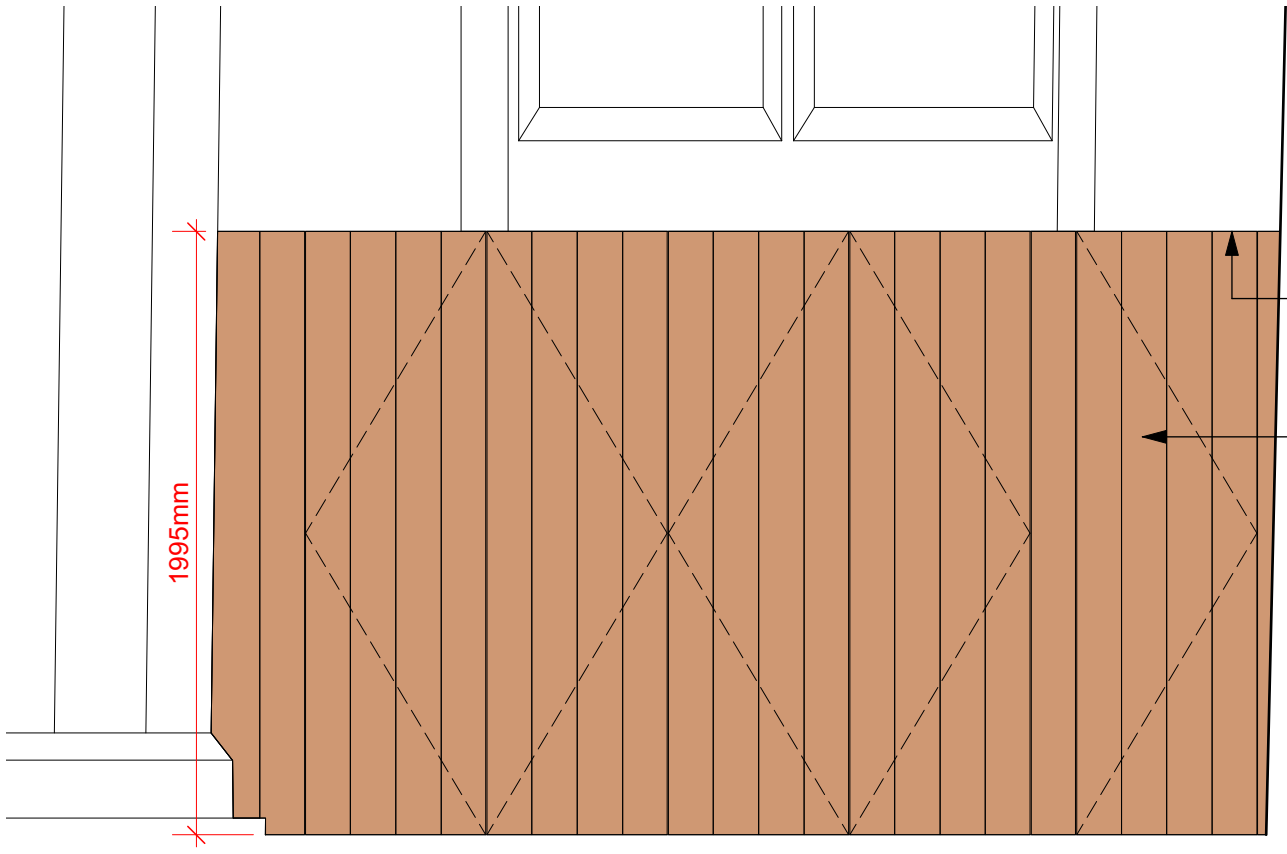

HEIGHT TO ALIGN WITH WINDOWSILL



150mm WIDE SLATTED BOARDS TO FORM SLATTED FRONT

2 CHAIR STORAGE ELEVATION  
Scale: 1:25

P01 FACULTY APPLICATION 16/08/2024  
 REV. NOTES: BY/CHKD: DATE:  
 DRAWING STATUS:  
**PRELIMINARY**  
 DO NOT SCALE OFF THIS DRAWING  
**BURRELL FOLEY FISHER**  
 ARCHITECTS AND URBAN DESIGNERS  
 STUDIO 9 · 14 SOUTHGATE ROAD · LONDON · N1 3LJ  
 TEL: 020 7620 6114  
 www.bffarchitects.co.uk mail@bff-architects.co.uk  
 JOB:  
 ST ALPHEGE, SOLIHULL  
 FOR:  
 SOLIHULL PARISH  
 AT:  
 CHURCH HILL ROAD, SOLIHULL, B91 3RQ  
 DRAWING TITLE:  
 NEW FITTINGS - CHAIR STORAGE  
 DATE: APRIL 24 SCALE: 1:25@A3  
 JOB NO: BFF/1640 DRAWN BY: XX CHECKED BY: XX  
 DWG NO: (JOB-ORIG-BLDG-LVL-TYPE-ROLE-SHEET NO.-OP-REV)  
 1640-BFF-ZZ-00-DR-A-1603 -P01  
 Copyright





SCALE BAR 1:50

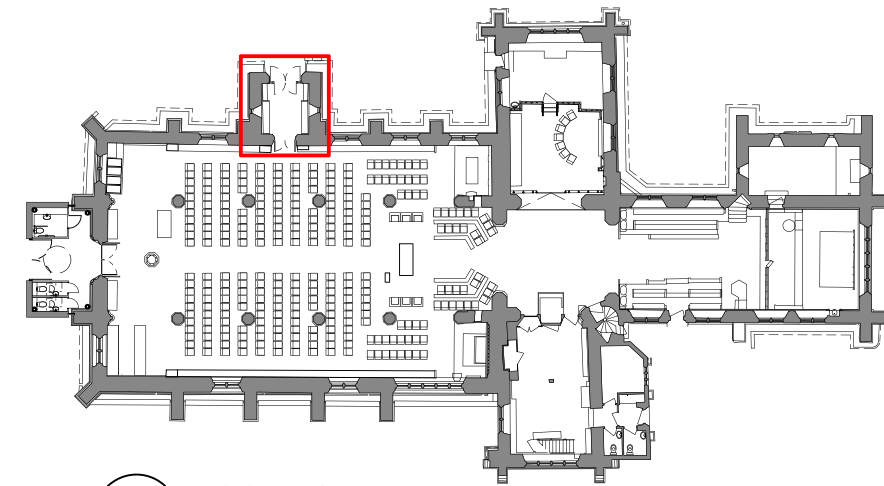 


X LOCATION KEY

THIS DRAWING IS BASED ON DIMENSIONAL SURVEY INFORMATION PROVIDED BY OTHERS. THE ARCHITECT CANNOT ACCEPT RESPONSIBILITY FOR THE ACCURACY OF THIS SURVEY INFORMATION.  
 THIS DRAWING SHOULD BE READ IN CONJUNCTION WITH ALL RELEVANT DRAWINGS, SPECIFICATIONS, SCHEDULES AND OTHER CONTRACT INFORMATION ISSUED BY THE ARCHITECT, STRUCTURAL ENGINEER, SERVICES ENGINEER AND ANY OTHER CONSULTANT EMPLOYED OR RETAINED BY THE EMPLOYER IN RESPECT OF THESE WORKS. REPORT ANY DISCREPANCIES, CONFLICTS, ERRORS OR OMISSIONS TO THE CA AND SEEK DIRECTIONS BEFORE PROCEEDING.  
 ONLY DRAWINGS SHOWN WITH STATUS 'CONSTRUCTION' ARE TO BE USED FOR CONSTRUCTION.  
 IN THE CASE OF NEW WORKS, ALL DIMENSIONS SHOWN ARE TO THE FACE OF MASONRY, THE CENTRE LINE OF STRUCTURAL STEEL MEMBERS, OR THE FINISHED FACE OF STUD PARTITIONS, UNLESS NOTED OTHERWISE.  
 CONFIRM ALL DIMENSIONS AND LEVELS ON SITE PRIOR TO COMMENCING WORK. IF IN DOUBT ASK!  
 DO NOT SCALE FROM THIS DRAWING. USE ONLY FIGURED DIMENSIONS.  
 THIS DRAWING REMAINS THE COPYRIGHT OF  
**BURRELL FOLEY FISCHER LLP**

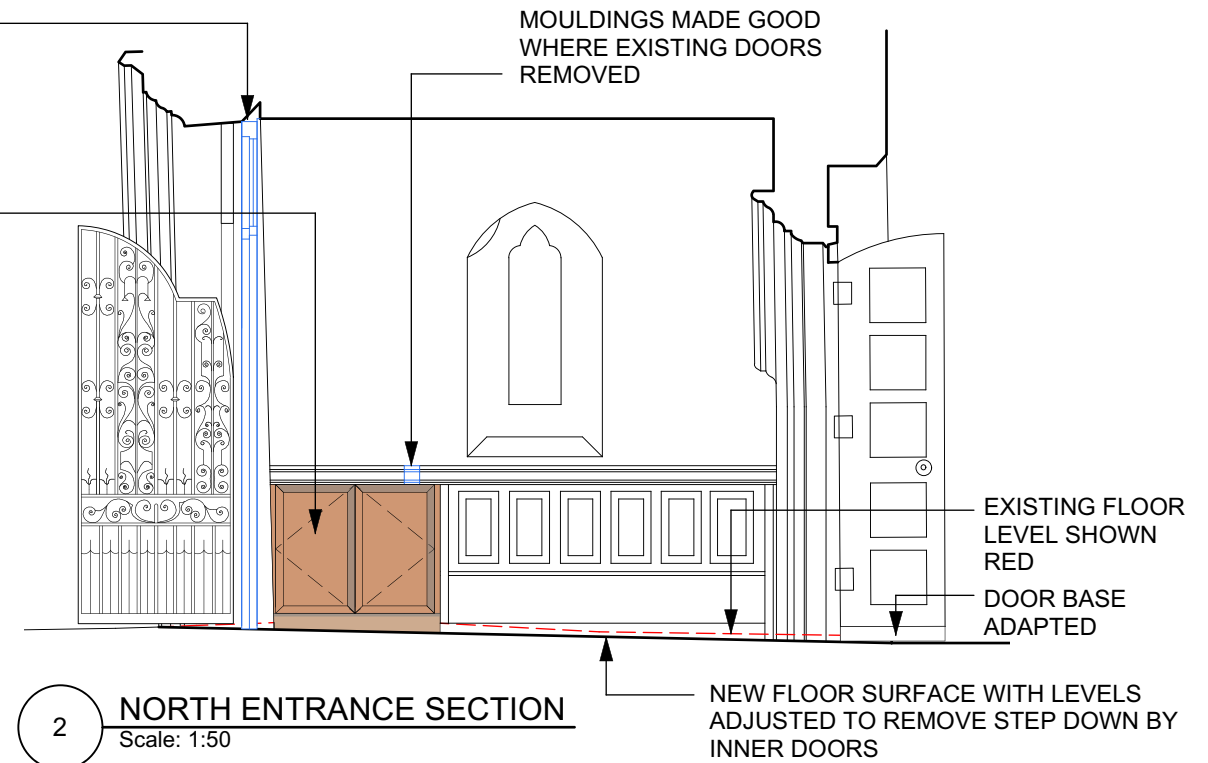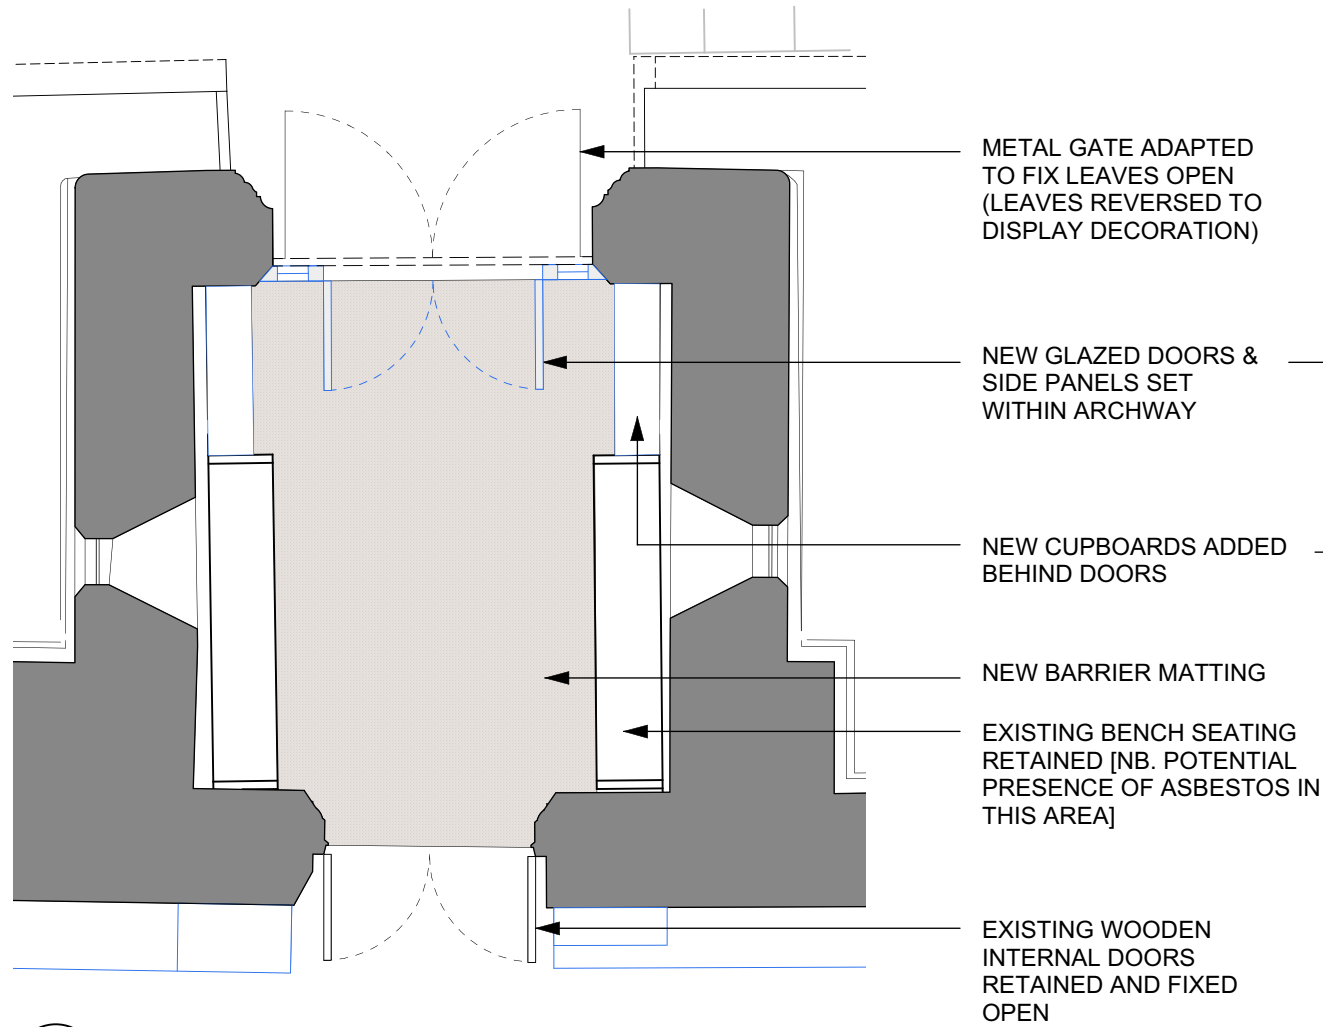

1 NORTH ENTRANCE PLAN  
Scale: 1:50

2 NORTH ENTRANCE SECTION  
Scale: 1:50

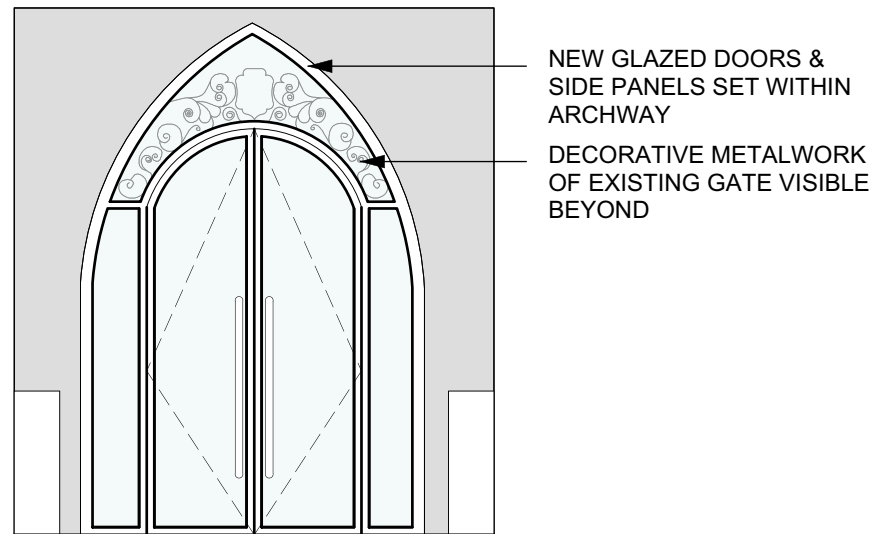


3 INTERNAL ELEVATION OF NEW GLAZED DOORS  
Scale: 1:50



IMAGES AS EXISTING



P01 FACULTY APPLICATION 16/08/2024  
 REV: NOTES BY/CHKD: DATE:  
 DRAWING STATUS:  
**PRELIMINARY**  
 DO NOT SCALE OFF THIS DRAWING  
**BURRELL FOLEY FISCHER**  
 ARCHITECTS AND URBAN DESIGNERS  
 STUDIO 9 - 14 SOUTHGATE ROAD - LONDON - N1 3LY  
 TEL: 020 7620 6114  
 www.bffarchitects.co.uk mail@bff-architects.co.uk  
 JOB:  
 ST ALPHEGE, SOLIHULL  
 FOR:  
 SOLIHULL PARISH  
 AT:  
 CHURCH HILL ROAD, SOLIHULL, B91 3RQ  
 DRAWING TITLE:  
 NORTH ENTRANCE ADAPTATIONS  
 DATE: APRIL 24 SCALE: 1:50@A3  
 JOB NO: BFF/1640 DRAWN BY: XX CHECKED BY: XX  
 DWG NO: 1640-BFF-ZZ-00-DR-A-1610 -P01  
 Copyright

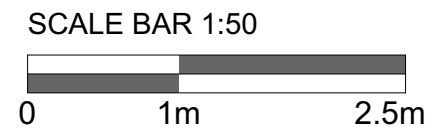


THIS DRAWING IS BASED ON DIMENSIONAL SURVEY INFORMATION PROVIDED BY OTHERS. THE ARCHITECT CANNOT ACCEPT RESPONSIBILITY FOR THE ACCURACY OF THIS SURVEY INFORMATION.  
 THIS DRAWING SHOULD BE READ IN CONJUNCTION WITH ALL RELEVANT DRAWINGS, SPECIFICATIONS, SCHEDULES AND OTHER CONTRACT INFORMATION ISSUED BY THE ARCHITECT, STRUCTURAL ENGINEER, SERVICES ENGINEER AND ANY OTHER CONSULTANT EMPLOYED OR RETAINED BY THE EMPLOYER IN RESPECT OF THESE WORKS.  
 REPORT ANY DISCREPANCIES, CONFLICTS, ERRORS OR OMISSIONS TO THE CA AND SEEK DIRECTIONS BEFORE PROCEEDING.  
 ONLY DRAWINGS SHOWN WITH STATUS 'CONSTRUCTION' ARE TO BE USED FOR CONSTRUCTION.  
 IN THE CASE OF NEW WORKS, ALL DIMENSIONS SHOWN ARE TO THE FACE OF MASONRY, OR THE FINISHED FACE OF STRUCTURAL STEEL MEMBERS, OR THE FINISHED FACE OF STUD PARTITIONS, UNLESS NOTED OTHERWISE.  
 CONFIRM ALL DIMENSIONS AND LEVELS ON SITE PRIOR TO COMMENCING WORK. IF IN DOUBT ASK!  
 DO NOT SCALE FROM THIS DRAWING; USE ONLY FIGURED DIMENSIONS.  
 THIS DRAWING REMAINS THE COPYRIGHT OF BURRELL FOLEY FISCHER LLP

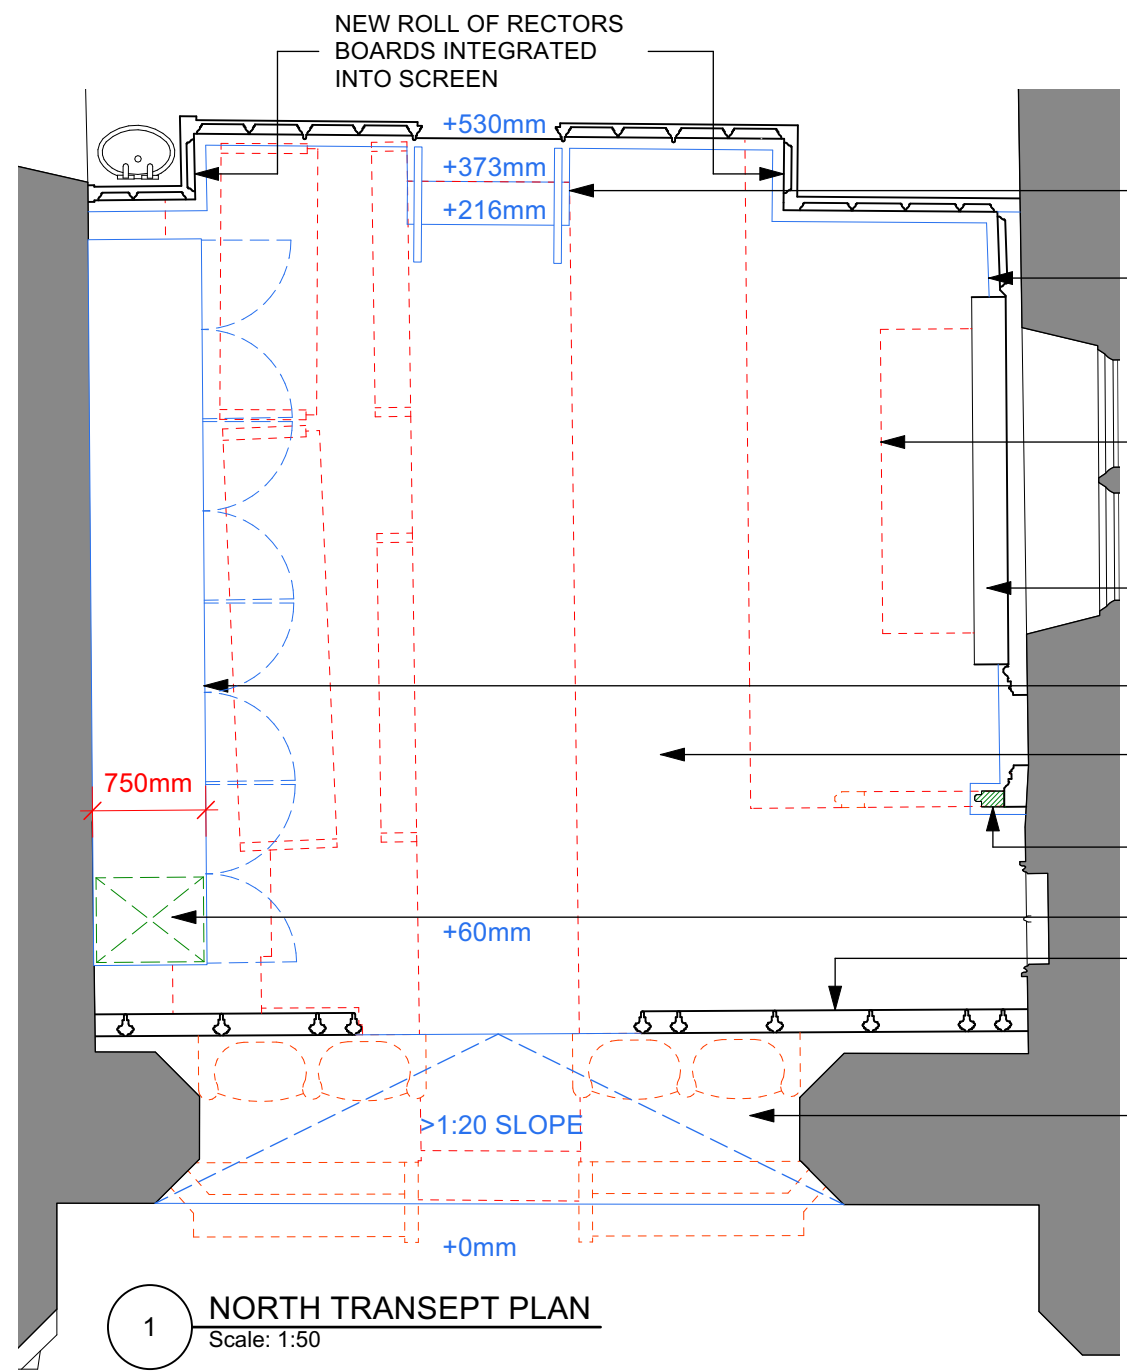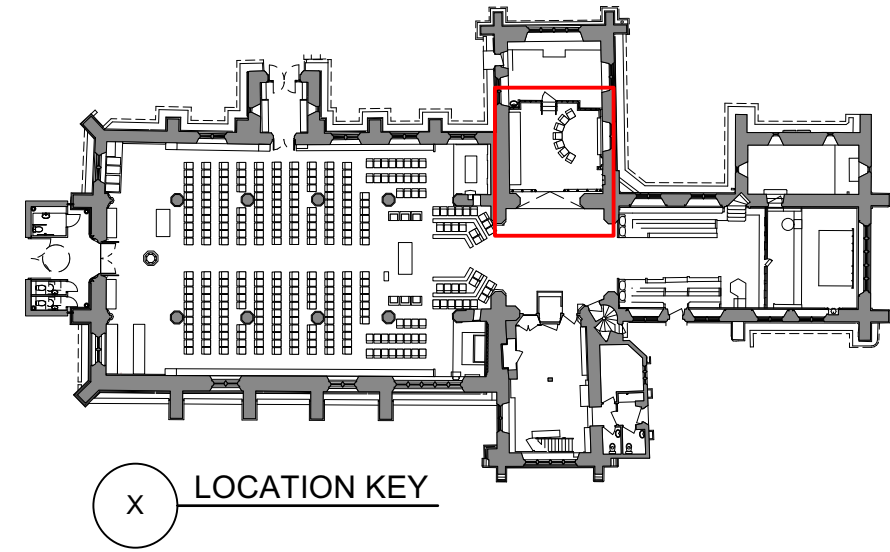


- HEIGHT OF EXISTING STEPS ADJUSTED & 1NO. STEP ADDED AT ENTRANCE TO SACRISTY, WITH HANDRAIL EACH SIDE
- STONE / TIMBER PLINTH ADDED AT NORTH & EAST SIDES TO SUIT LOWER FLOOR LEVEL
- FIXED FURNITURE AND STEPS IN EXISTING FLOOR REMOVED / RELOCATED
- REREDOS RETAINED
- NEW TIMBER STORAGE UNIT
- FLOOR LEVEL LOWERED THROUGHOUT
- DECORATIVE NEWEL POST REPOSITIONED AT END OF SCREEN
- RELOCATED AV EQUIPMENT
- EXISTING TIMBER SCREEN LOWERED TO SUIT NEW FLOOR LEVEL
- FLOOR SURFACE GENTLY SLOPED AT TRANSEPT THRESHOLD

1 NORTH TRANSEPT PLAN  
Scale: 1:50

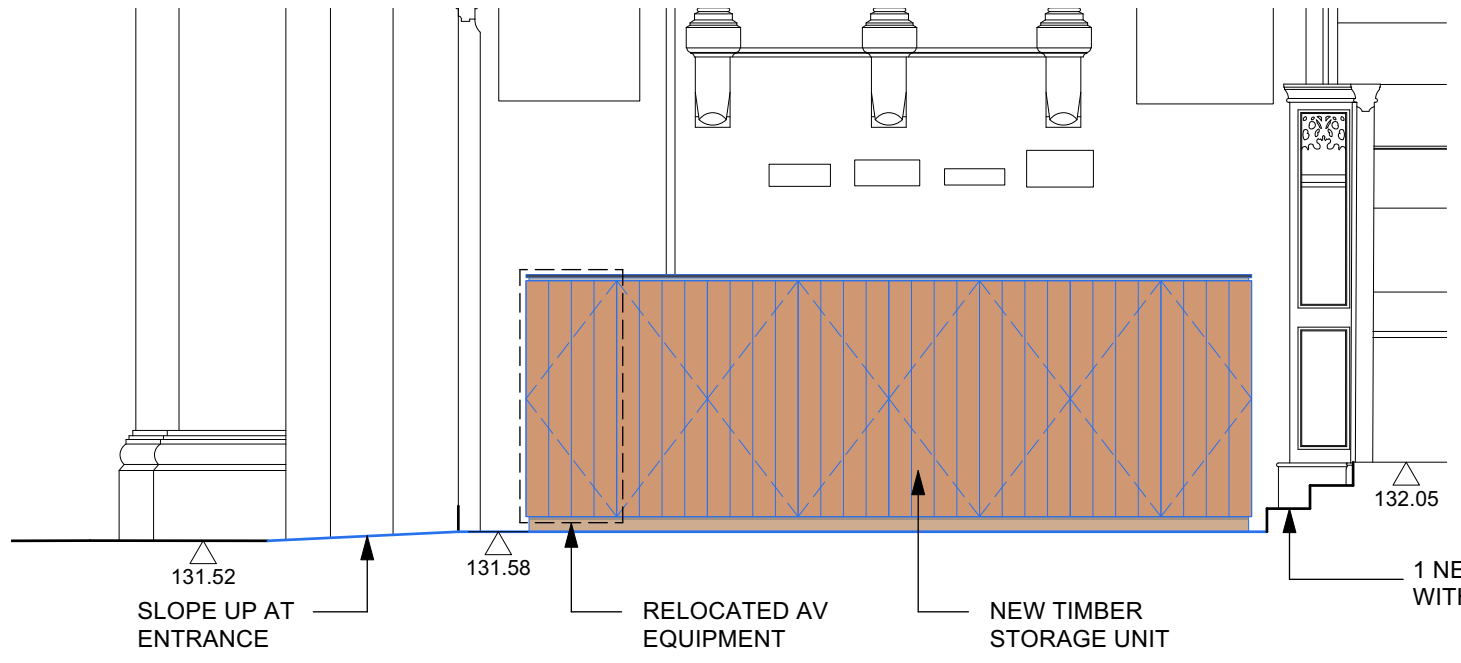

2 SECTION FACING WEST  
Scale: 1:50

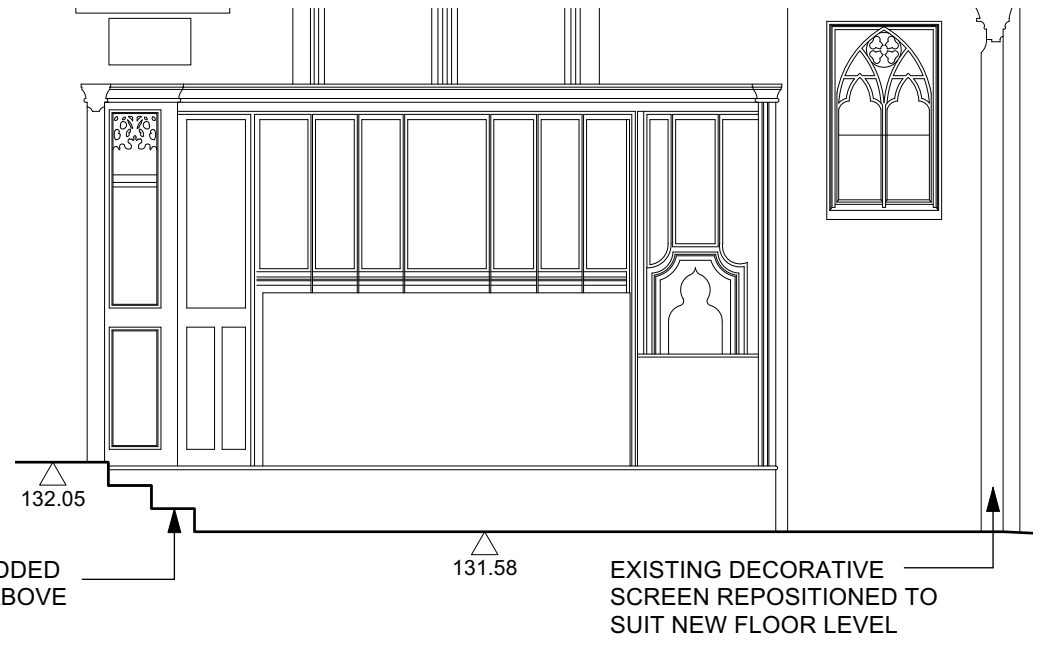


3 SECTION FACING EAST  
Scale: 1:50

P02 FACULTY APPLICATION	29.08.2024
P01 FACULTY APPLICATION	16.08.2024
REV. NOTES:	BY/CHKD: DATE:
DRAWING STATUS:	
<b>PRELIMINARY</b>	
DO NOT SCALE OFF THIS DRAWING	
<b>BURRELL FOLEY FISCHER</b>	
ARCHITECTS AND URBAN DESIGNERS	
STUDIO 9, 14 SOUTHGATE ROAD, LONDON, N1 3LY	
TEL: 020 7620 6114	
www.bff-architects.co.uk	
mail@bff-architects.co.uk	
JOB:	
ST ALPHEGE, SOLIHULL	
FOR:	
SOLIHULL PARISH	
AT:	
CHURCH HILL ROAD, SOLIHULL, B91 3RQ	
DRAWING TITLE:	
NORTH TRANSEPT ADAPTATIONS	
DATE:	SCALE:
APRIL 24	1:50@A3
JOB NO:	DRAWN BY:
BFF/1640	XX
DWG NO:	CHECKED BY:
1640-BFF-ZZ-00-DR-A-1611	XX
	-P02
Copyright	



IMAGES AS EXISTING

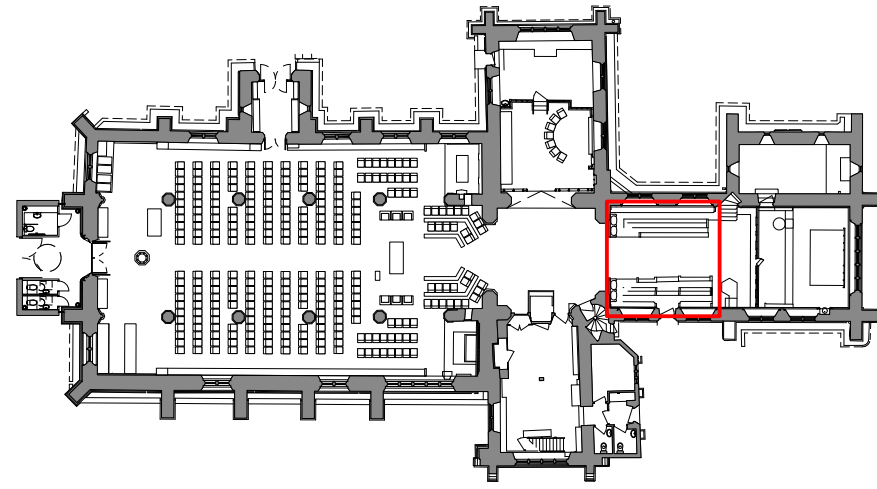


X LOCATION KEY


THIS DRAWING IS BASED ON DIMENSIONAL SURVEY INFORMATION PROVIDED BY OTHERS. THE ARCHITECT CANNOT ACCEPT RESPONSIBILITY FOR THE ACCURACY OF THIS SURVEY INFORMATION.  
 THIS DRAWING SHOULD BE READ IN CONJUNCTION WITH ALL RELEVANT DRAWINGS, SPECIFICATIONS, SCHEDULES AND OTHER CONTRACT INFORMATION ISSUED BY THE ARCHITECT, STRUCTURAL ENGINEER, SERVICES ENGINEER AND ANY OTHER CONSULTANT EMPLOYED OR RETAINED BY THE EMPLOYER IN RESPECT OF THESE WORKS.  
 REPORT ANY DISCREPANCIES, CONFLICTS, ERRORS OR OMISSIONS TO THE CA AND SEEK DIRECTIONS BEFORE PROCEEDING.  
 ONLY DRAWINGS SHOWN WITH STATUS 'CONSTRUCTION' ARE TO BE USED FOR CONSTRUCTION.  
 IN THE CASE OF NEW WORKS, ALL DIMENSIONS SHOWN ARE TO THE FACE OF MASONRY, THE CENTRE LINE OF STRUCTURAL STEEL MEMBERS, OR THE FINISHED FACE OF STUD PARTITIONS, UNLESS NOTED OTHERWISE.  
 CONFIRM ALL DIMENSIONS AND LEVELS ON SITE PRIOR TO COMMENCING WORK. IF IN DOUBT ASK!  
 DO NOT SCALE FROM THIS DRAWING; USE ONLY FIGURED DIMENSIONS.  
 THIS DRAWING REMAINS THE COPYRIGHT OF BURRELL FOLEY FISCHER LLP




EXISTING ANGEL OF 'DESK'

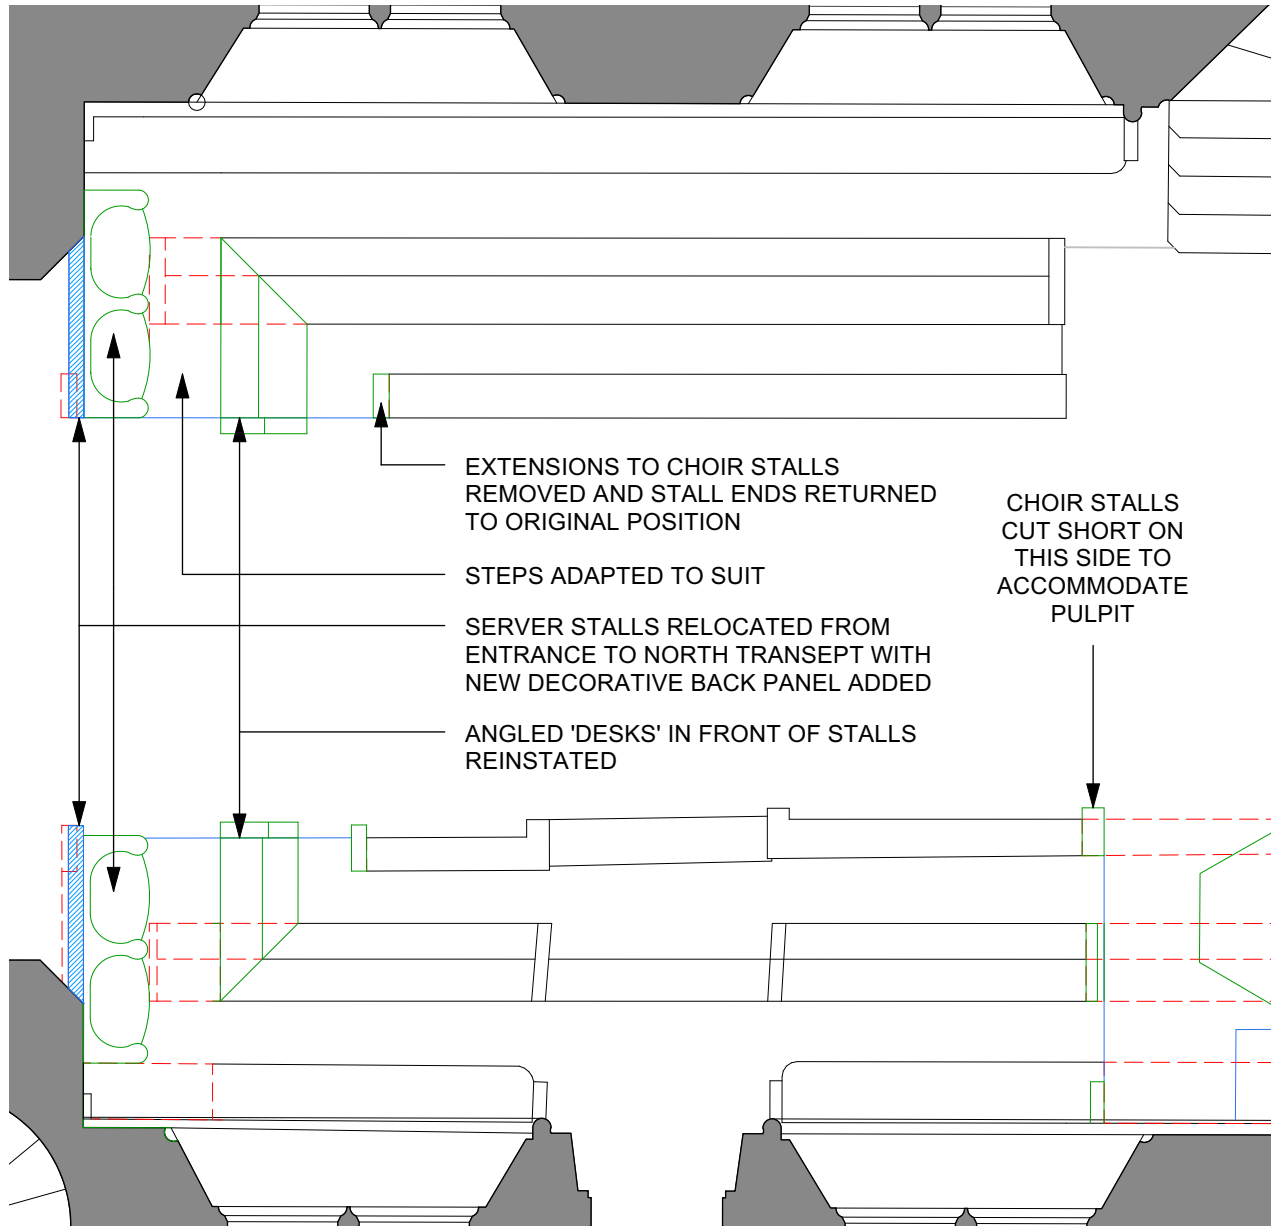

1 ADAPTED CHOIR STALLS PLAN  
Scale: 1:50

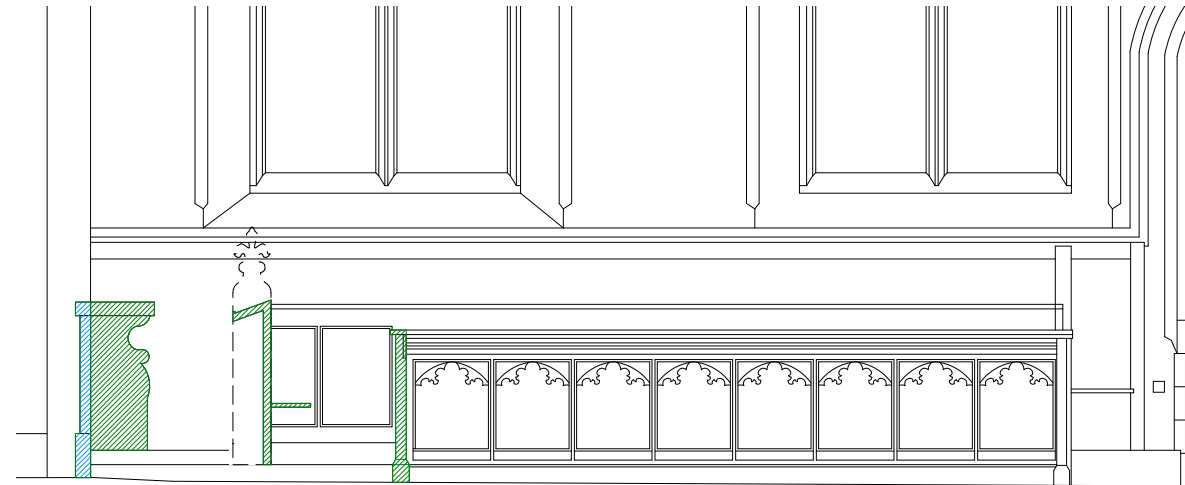


2 NORTH CHOIR STALLS ELEVATION  
Scale: 1:50

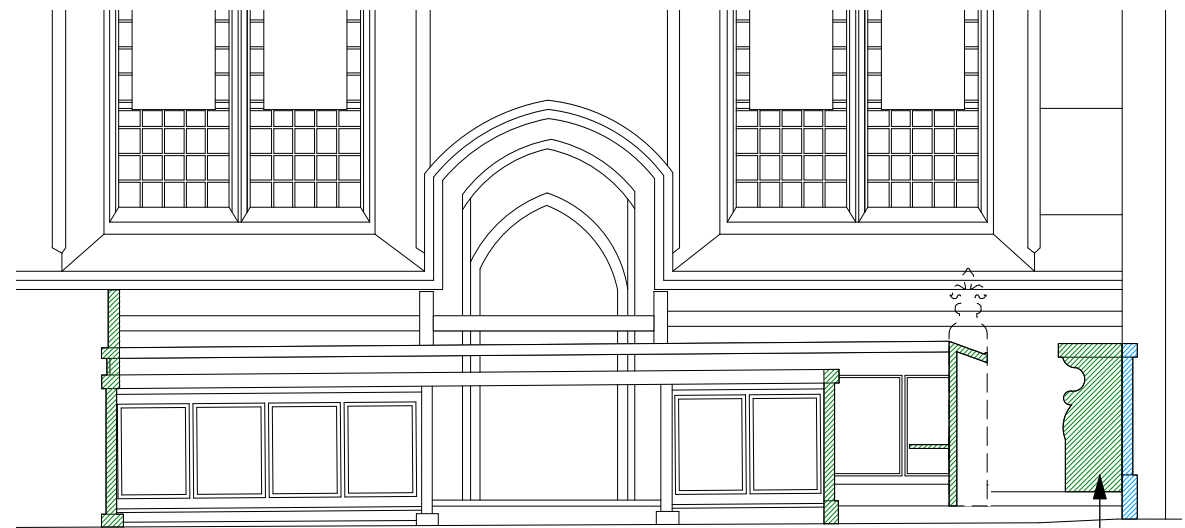

RELOCATED SERVER STALL WITH NEW DECORATIVE BACK PANEL ADDED


3 SOUTH CHOIR STALLS ELEVATION  
Scale: 1:50

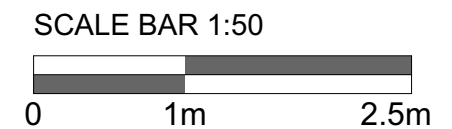

P02 FACULTY APPLICATION 29.08.2024  
 P01 FACULTY APPLICATION 16.08.2024  
 REV. NOTES: BY/CHKD: DATE:  
 DRAWING STATUS:  
**PRELIMINARY**  
 DO NOT SCALE OFF THIS DRAWING  
**BURRELL FOLEY FISCHER**  
 ARCHITECTS AND URBAN DESIGNERS  
 STUDIO 9 · 14 SOUTHGATE ROAD · LONDON · N1 3LY  
 TEL: 020 7620 8114  
 www.bff-architects.co.uk mail@bff-architects.co.uk  
 JOB:  
 ST ALPHEGE, SOLIHULL  
 FOR:  
 SOLIHULL PARISH  
 AT:  
 CHURCH HILL ROAD, SOLIHULL, B91 3RQ  
 DRAWING TITLE:  
 CHOIR STALL ADAPTATIONS  
 DATE: APRIL 24 SCALE: 1:50@A3  
 JOB NO: BFF/1640 DRAWN BY: XX CHECKED BY: XX  
 DWG NO: 1640-BFF-ZZ-00-DR-A-1612 -P02  
 Copyright




IMAGES AS EXISTING

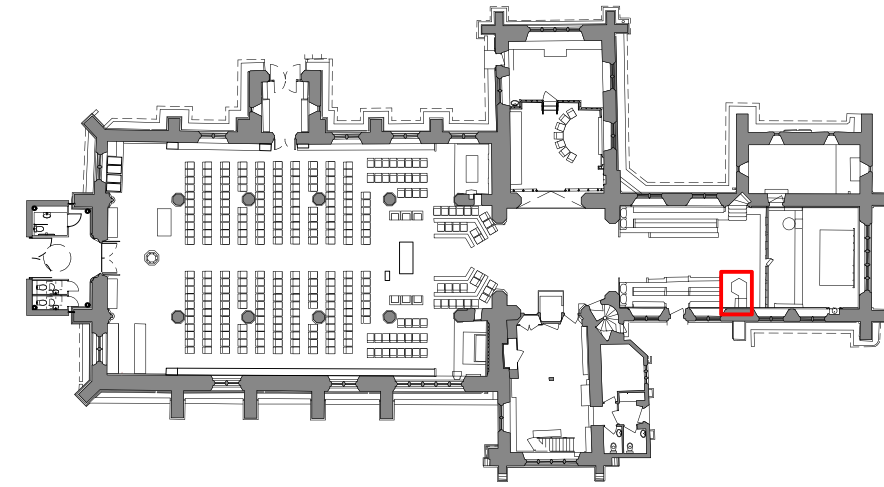

X LOCATION KEY

THIS DRAWING IS BASED ON DIMENSIONAL SURVEY INFORMATION PROVIDED BY OTHERS. THE ARCHITECT CANNOT ACCEPT RESPONSIBILITY FOR THE ACCURACY OF THIS SURVEY INFORMATION.  
 THIS DRAWING SHOULD BE READ IN CONJUNCTION WITH ALL RELEVANT DRAWINGS, SPECIFICATIONS, SCHEDULES AND OTHER CONTRACT INFORMATION ISSUED BY THE ARCHITECT, STRUCTURAL ENGINEER, SERVICES ENGINEER AND ANY OTHER CONSULTANT EMPLOYED OR RETAINED BY THE EMPLOYER IN RESPECT OF THESE WORKS. REPORT ANY DISCREPANCIES, CONFLICTS, ERRORS OR OMISSIONS TO THE CA AND SEEK DIRECTIONS BEFORE PROCEEDING.  
 ONLY DRAWINGS SHOWN WITH STATUS 'CONSTRUCTION' ARE TO BE USED FOR CONSTRUCTION.  
 IN THE CASE OF NEW WORKS, ALL DIMENSIONS SHOWN ARE TO THE FACE OF MASONRY, THE CENTRE LINE OF STRUCTURAL STEEL MEMBERS, OR THE FINISHED FACE OF STUD PARTITIONS, UNLESS NOTED OTHERWISE.  
 CONFIRM ALL DIMENSIONS AND LEVELS ON SITE PRIOR TO COMMENCING WORK. IF IN DOUBT ASK!  
 DO NOT SCALE FROM THIS DRAWING. USE ONLY FIGURED DIMENSIONS.  
 THIS DRAWING REMAINS THE COPYRIGHT OF  
**BURRELL FOLEY FISHER LLP**


IMAGES AS EXISTING

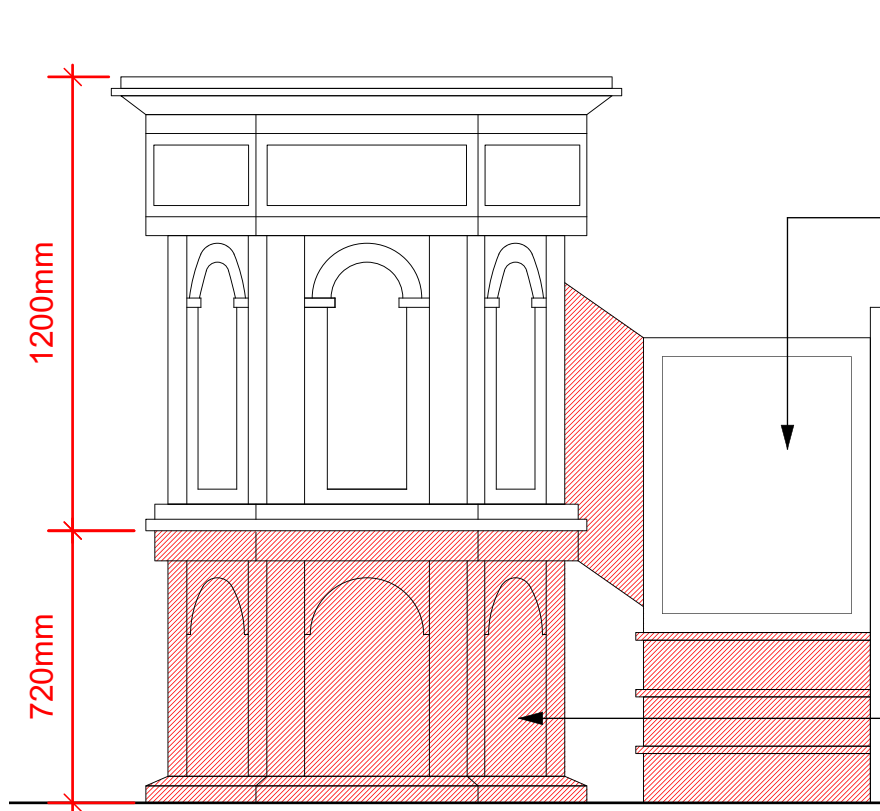

DOOR ADAPTED TO SUIT NEW PODIUM LEVELS


NEW PODIUM

HATCHED LOWER SECTION AND STAIRS TO BE REMOVED WHEN PULPIT RELOCATED

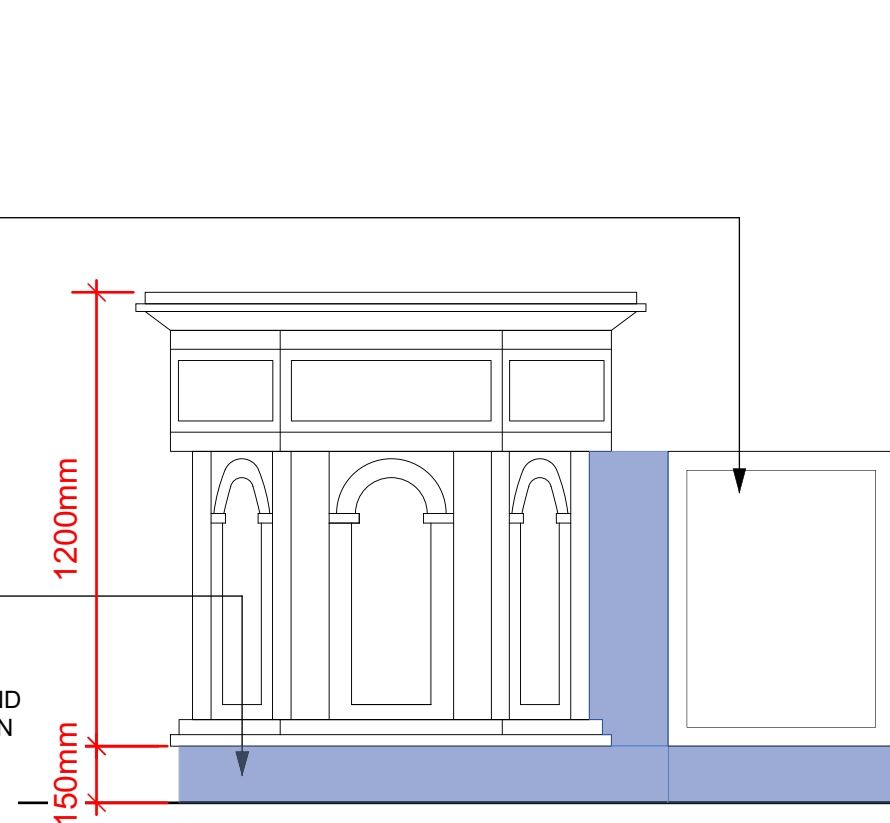


2 PROPOSED ELEVATION  
Scale: 1:20

1 EXISTING ELEVATION  
Scale: 1:20

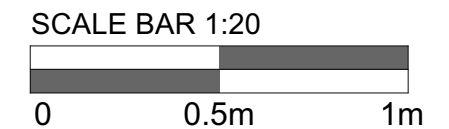

P01 FACULTY APPLICATION 16/08/2024  
 REV: NOTES BY/CHKD: DATE:  
 DRAWING STATUS:  
**PRELIMINARY**  
 DO NOT SCALE OFF THIS DRAWING  
**BURRELL FOLEY FISHER**  
 ARCHITECTS AND URBAN DESIGNERS  
 STUDIO 9 · 14 SOUTHGATE ROAD · LONDON · N1 3LY  
 TEL : 020 7620 6114  
 www.bffarchitects.co.uk mail@bff-architects.co.uk  
 JOB:  
 ST ALPHEGE, SOLIHULL  
 FOR:  
 SOLIHULL PARISH  
 AT:  
 CHURCH HILL ROAD, SOLIHULL, B91 3RQ  
 DRAWING TITLE:  
 PULPIT ADAPTATIONS  
 DATE: APRIL 24 SCALE: 1:20@A3  
 JOB NO: BFF/1640 DRAWN BY: XX CHECKED BY: XX  
 DWG NO: 1640-BFF-ZZ-00-DR-A-1613 -P01  
 Copyright

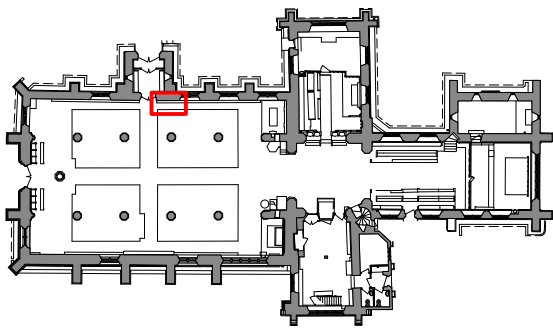

X LOCATION KEY



IMAGES OF LIGHTING CONTROL PANEL IN SITU

**PROPOSED MATERIALS:**  
 SIDE /BASE PANELS & DOORS - CHERRY VENEERED BOARD

DOORS TO HAVE 2MM WIDE ROUTED VERTICAL GROOVES AT 150MM CENTRES.

IRONMONGERY - DARK BRONZE ANODISED STEEL HINGES, LOCK AND BOLT.

**CONSTRUCTION:**  
 CUPBOARD ENCLOSURE TO BE CONSTRUCTED TIGHT TO LIGHTING CONTROL BOXES - SIDE PANELS TO BE SUPPORTED FROM WALL ON METAL BRACKETS RATHER THAN TIMBER FRAMING TO MINIMISE DEPTH OF SUB-FRAME.

THIS DRAWING IS BASED ON DIMENSIONAL SURVEY INFORMATION PROVIDED BY OTHERS. THE ARCHITECT CANNOT ACCEPT RESPONSIBILITY FOR THE ACCURACY OF THIS SURVEY INFORMATION.

THIS DRAWING SHOULD BE READ IN CONJUNCTION WITH ALL RELEVANT DRAWINGS, SPECIFICATIONS, SCHEDULES AND OTHER CONTRACT INFORMATION ISSUED BY THE ARCHITECT, STRUCTURAL ENGINEER, SERVICES ENGINEER AND ANY OTHER CONSULTANT EMPLOYED OR RETAINED BY THE EMPLOYER IN RESPECT OF THESE WORKS.

REPORT ANY DISCREPANCIES, CONFLICTS, ERRORS OR OMISSIONS TO THE CA AND SEEK DIRECTIONS BEFORE PROCEEDING.


ONLY DRAWINGS SHOWN WITH STATUS 'CONSTRUCTION' ARE TO BE USED FOR CONSTRUCTION.

IN THE CASE OF NEW WORKS, ALL DIMENSIONS SHOWN ARE TO THE FACE OF MASONRY, THE CENTRE LINE OF STRUCTURAL STEEL MEMBERS, OR THE FINISHED FACE OF STUD PARTITIONS, UNLESS NOTED OTHERWISE.


CONFIRM ALL DIMENSIONS AND LEVELS ON SITE PRIOR TO COMMENCING WORK. IF IN DOUBT ASK!

DO NOT SCALE FROM THIS DRAWING; USE ONLY FIGURED DIMENSIONS.



THIS DRAWING REMAINS THE COPYRIGHT OF BURRELL FOLEY FISCHER LLP

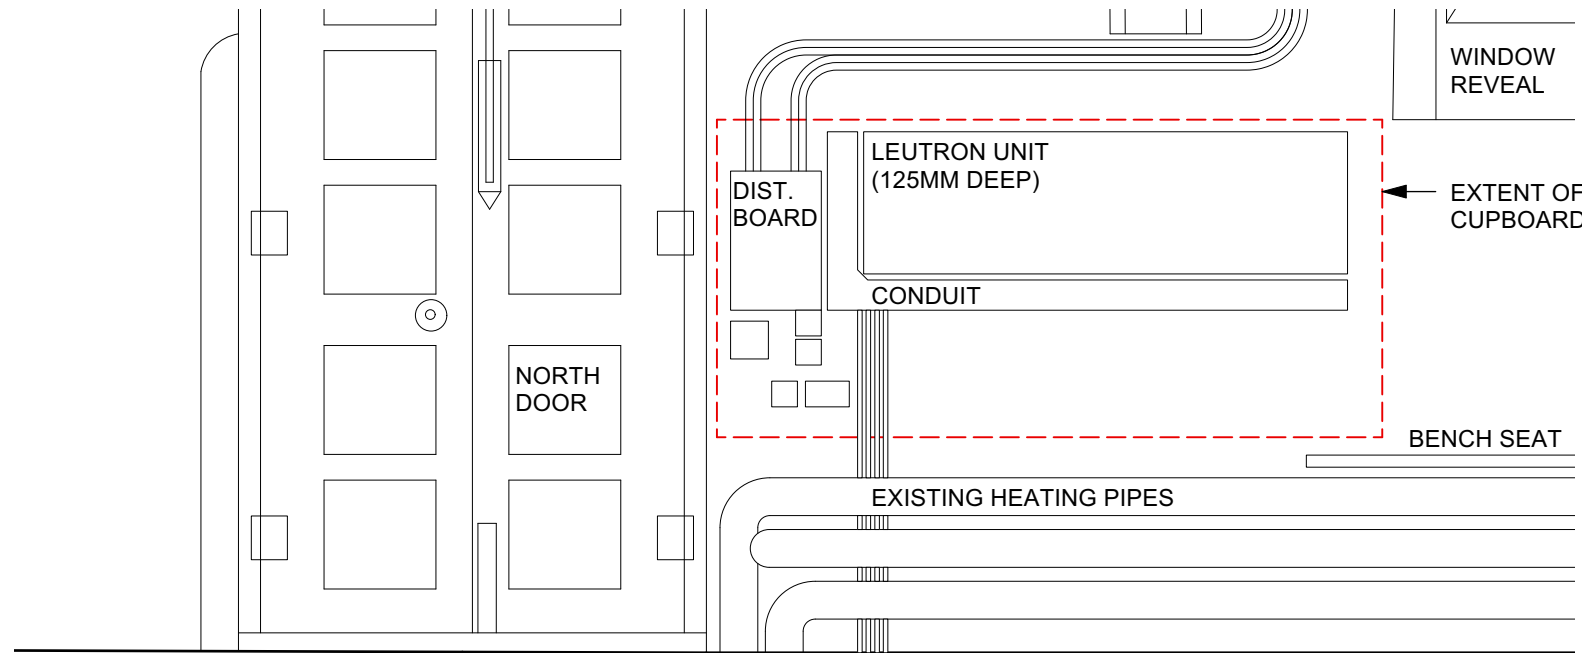


1 ELEVATION OF SERVICES AS INSTALLED  
 Scale: 1:25

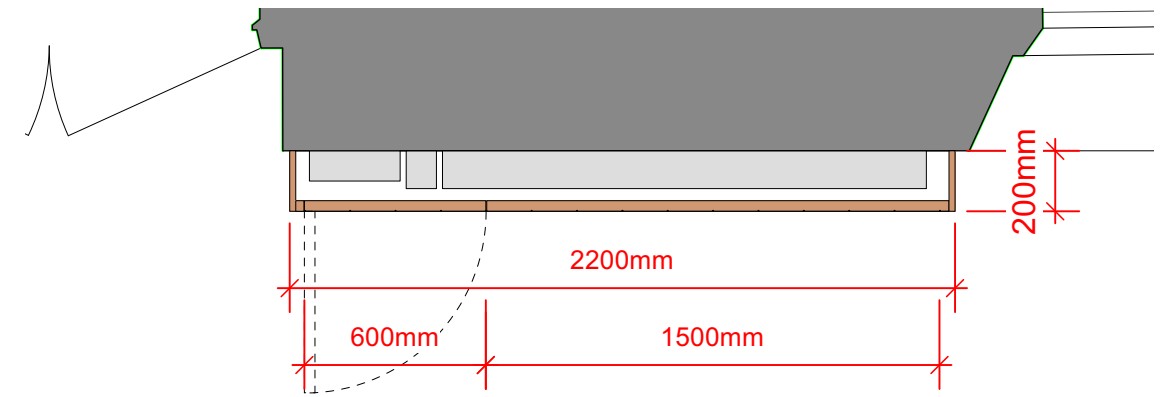

2 PROPOSED PLAN  
 Scale: 1:25

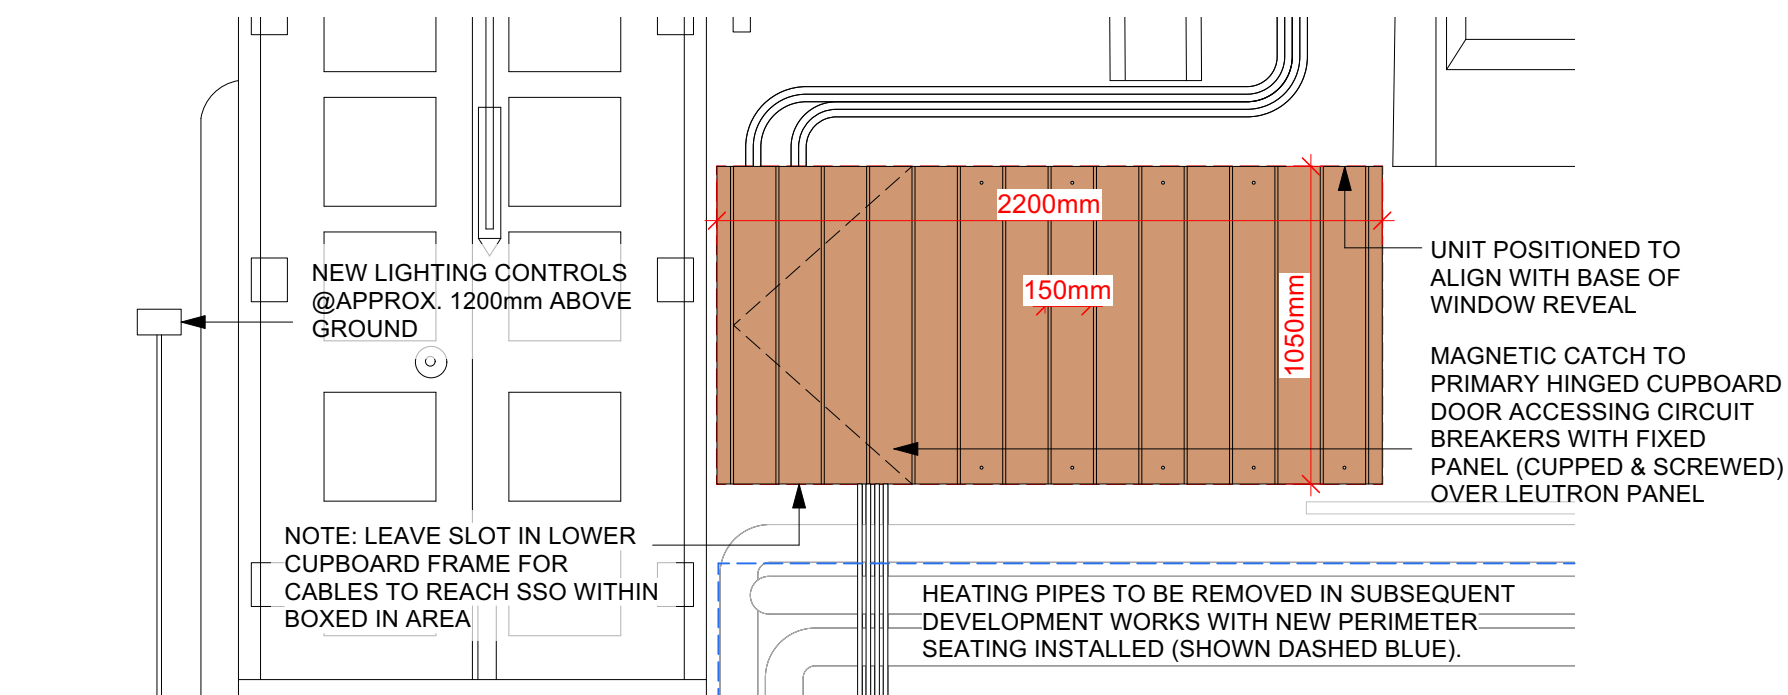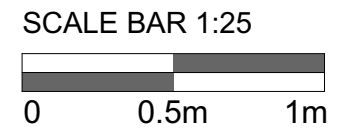

3 PROPOSED CUPBOARD - PANELLED DOORS  
 Scale: 1:25

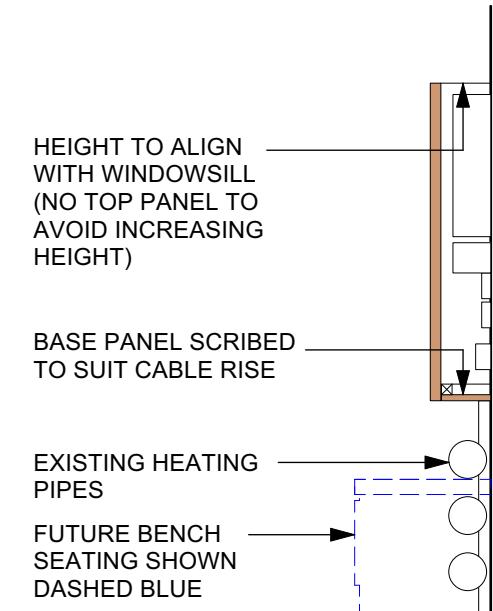

4 PROPOSED SECTION  
 Scale: 1:25

P02	FACULTY APPLICATION	29.08.2024
P01	ISSUED FOR INFORMATION	16.08.2024
REV:	NOTES:	BY/CHKD: DATE:
DRAWING STATUS:		
DO NOT SCALE OFF THIS DRAWING		
<b>BURRELL FOLEY FISCHER</b>		
ARCHITECTS AND URBAN DESIGNERS		
STUDIO 9 · 14 SOUTHGATE ROAD · LONDON · N1 3LJ		
TEL: 020 7620 6114		
www.bff-architects.co.uk		
mail@bff-architects.co.uk		
JOB:		
ST ALPHEGE, SOLIHULL		
FOR:		
SOLIHULL PARISH		
AT:		
CHURCH HILL ROAD, SOLIHULL, B91 3RQ		
DRAWING TITLE:		
LIGHTING CONTROLS CUPBOARD		
DATE:	SCALE:	
APRIL 24	1:25@A3	
JOB NO:	DRAWN BY:	CHECKED BY:
BFF/1640	XX	XX
DWG NO. (JOB-ORG-BLDG-LVL-TYPE-ROLE-SHEET NO.-OP-REV)		
1640-BFF-ZZ-00-DR-A-1620		-P02
Copyright		